

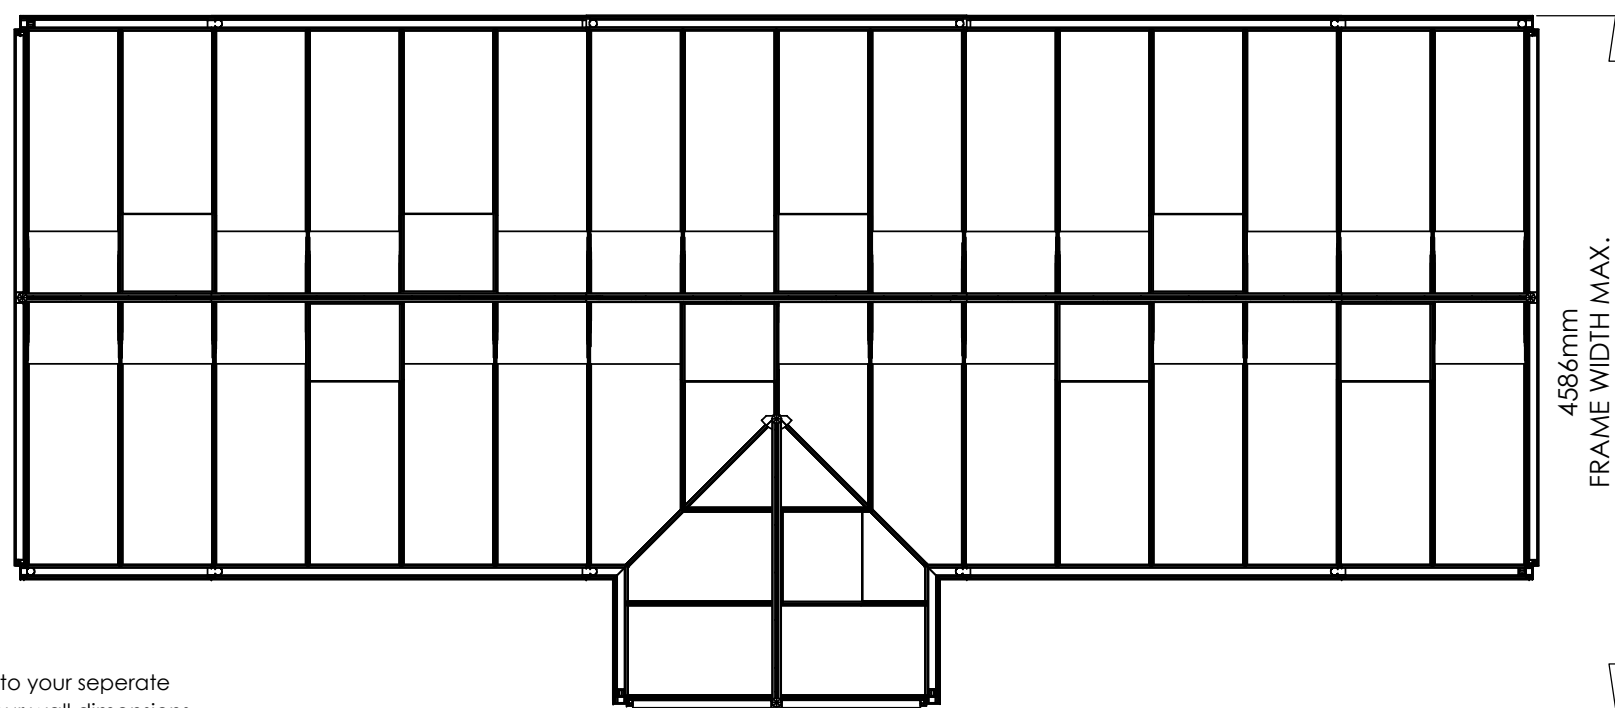
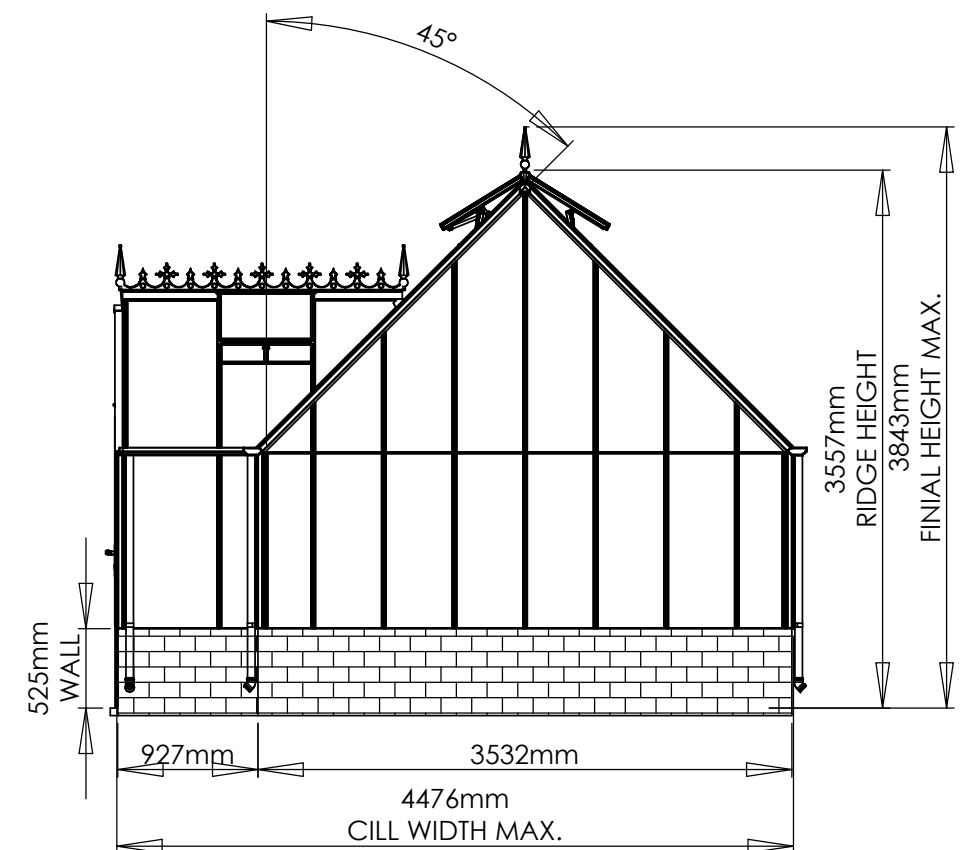


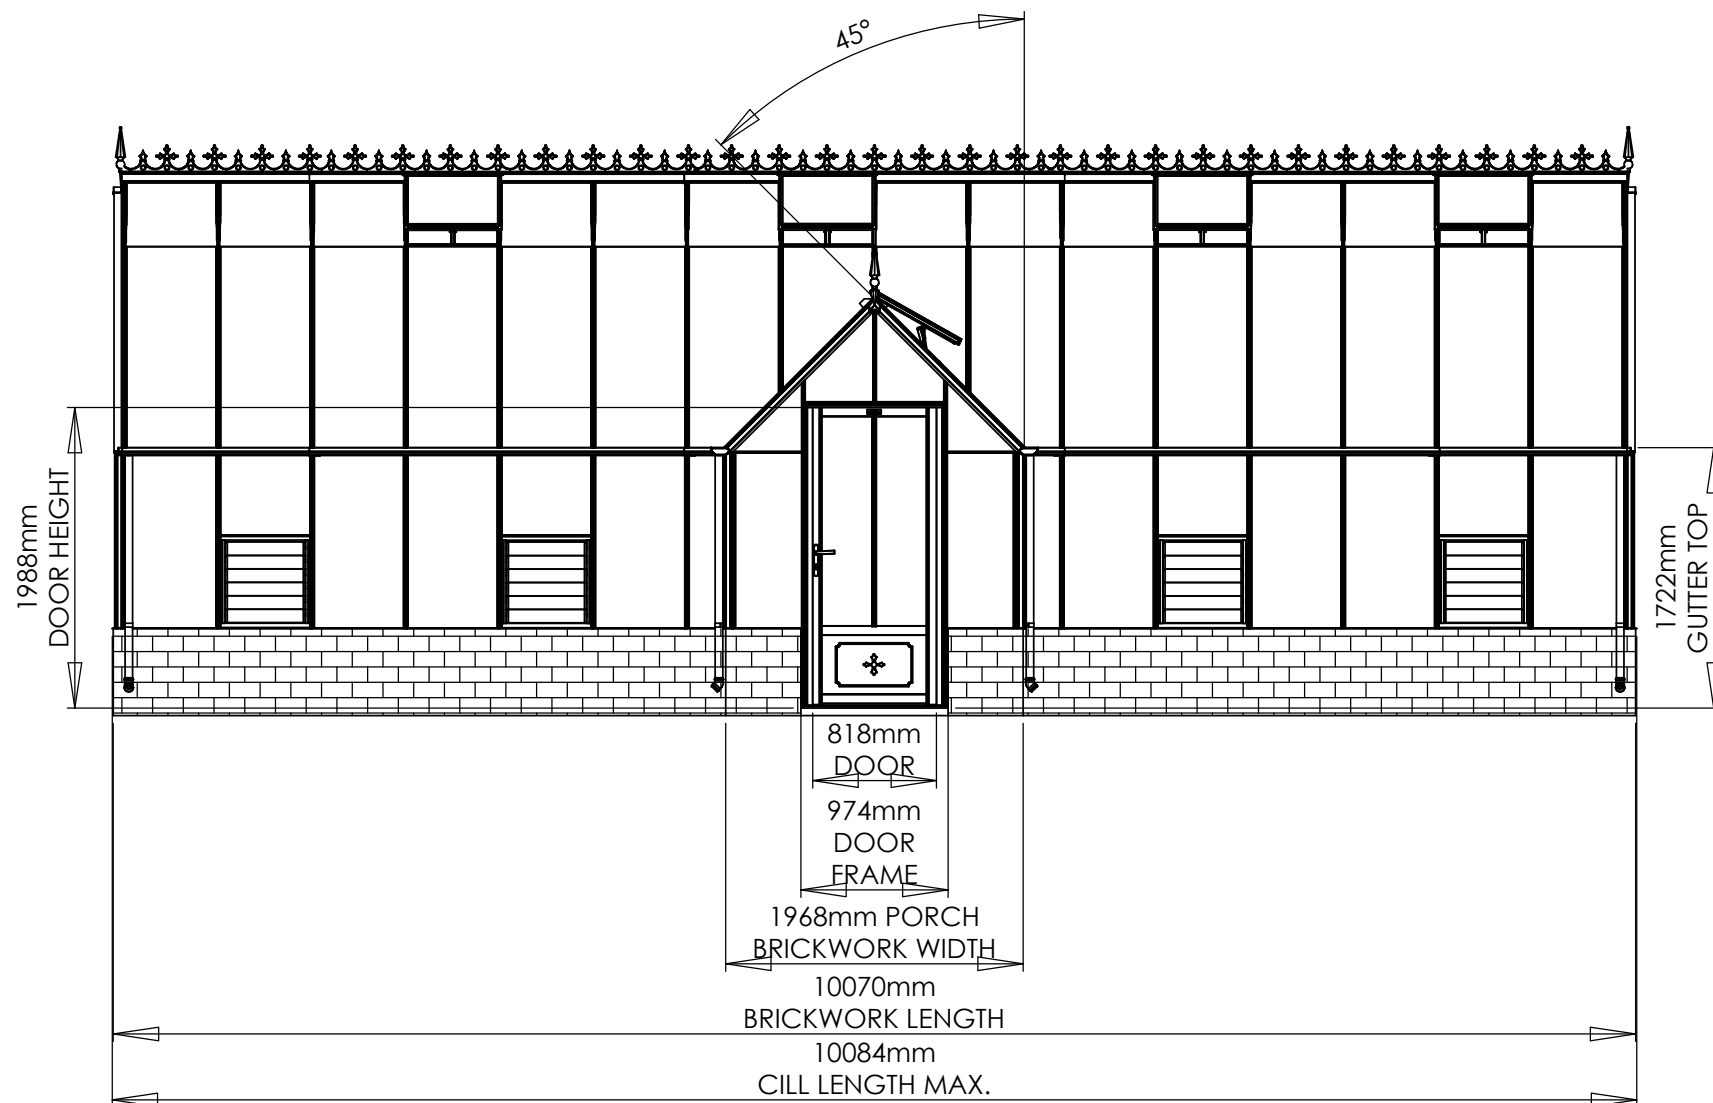

Please refer to your separate
wall plan for your wall dimensions.

0 1000mm

SCALE 1:50

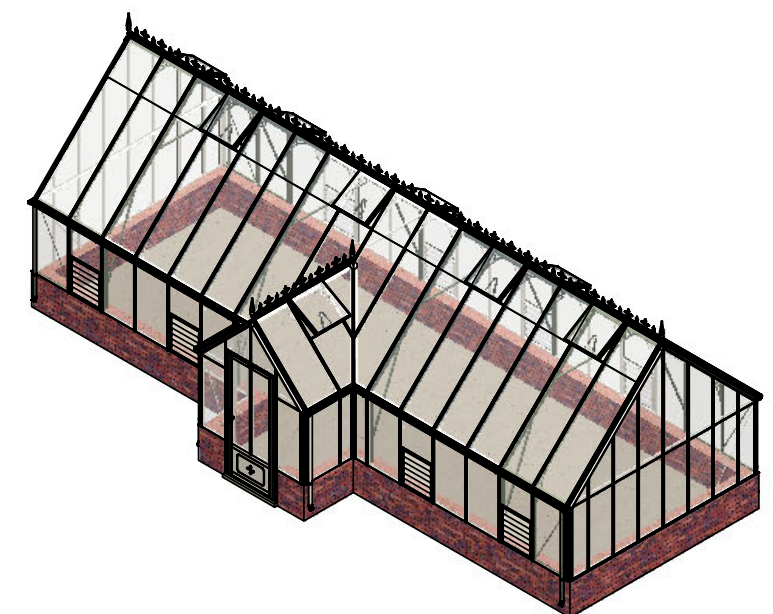

14 X 32 RAMSBURY