

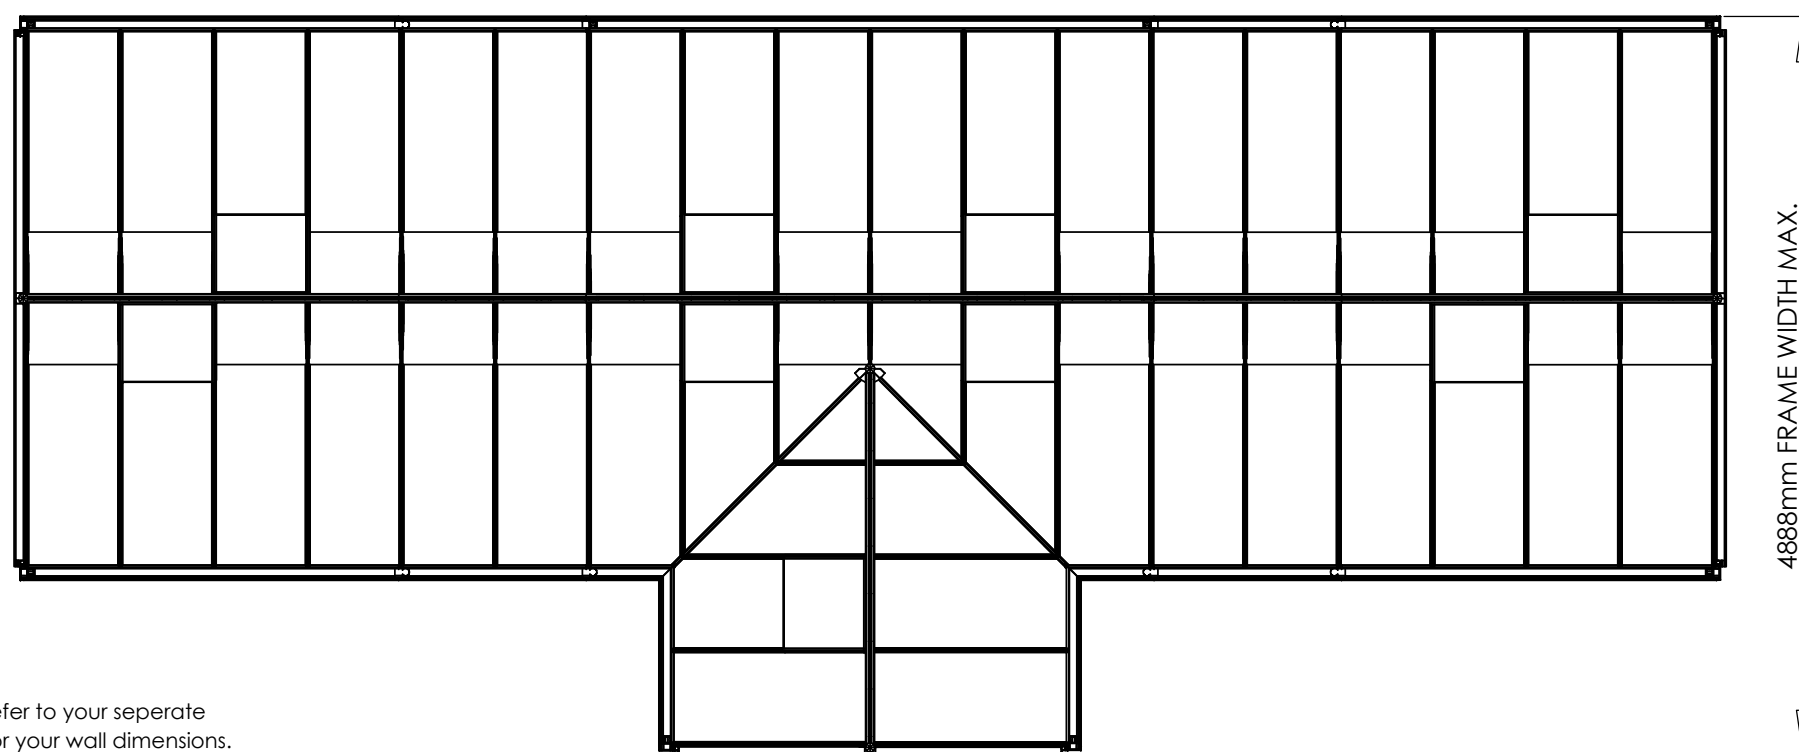


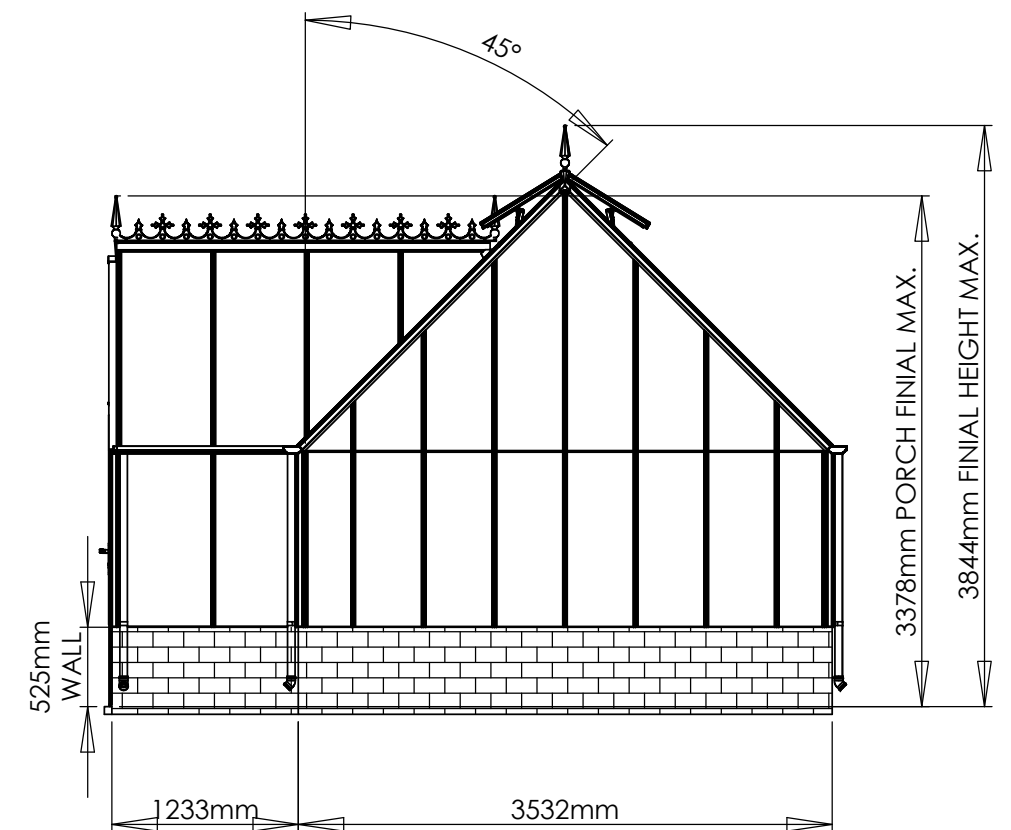

Please refer to your separate wall plan for your wall dimensions.

0 1000mm

SCALE 1:50

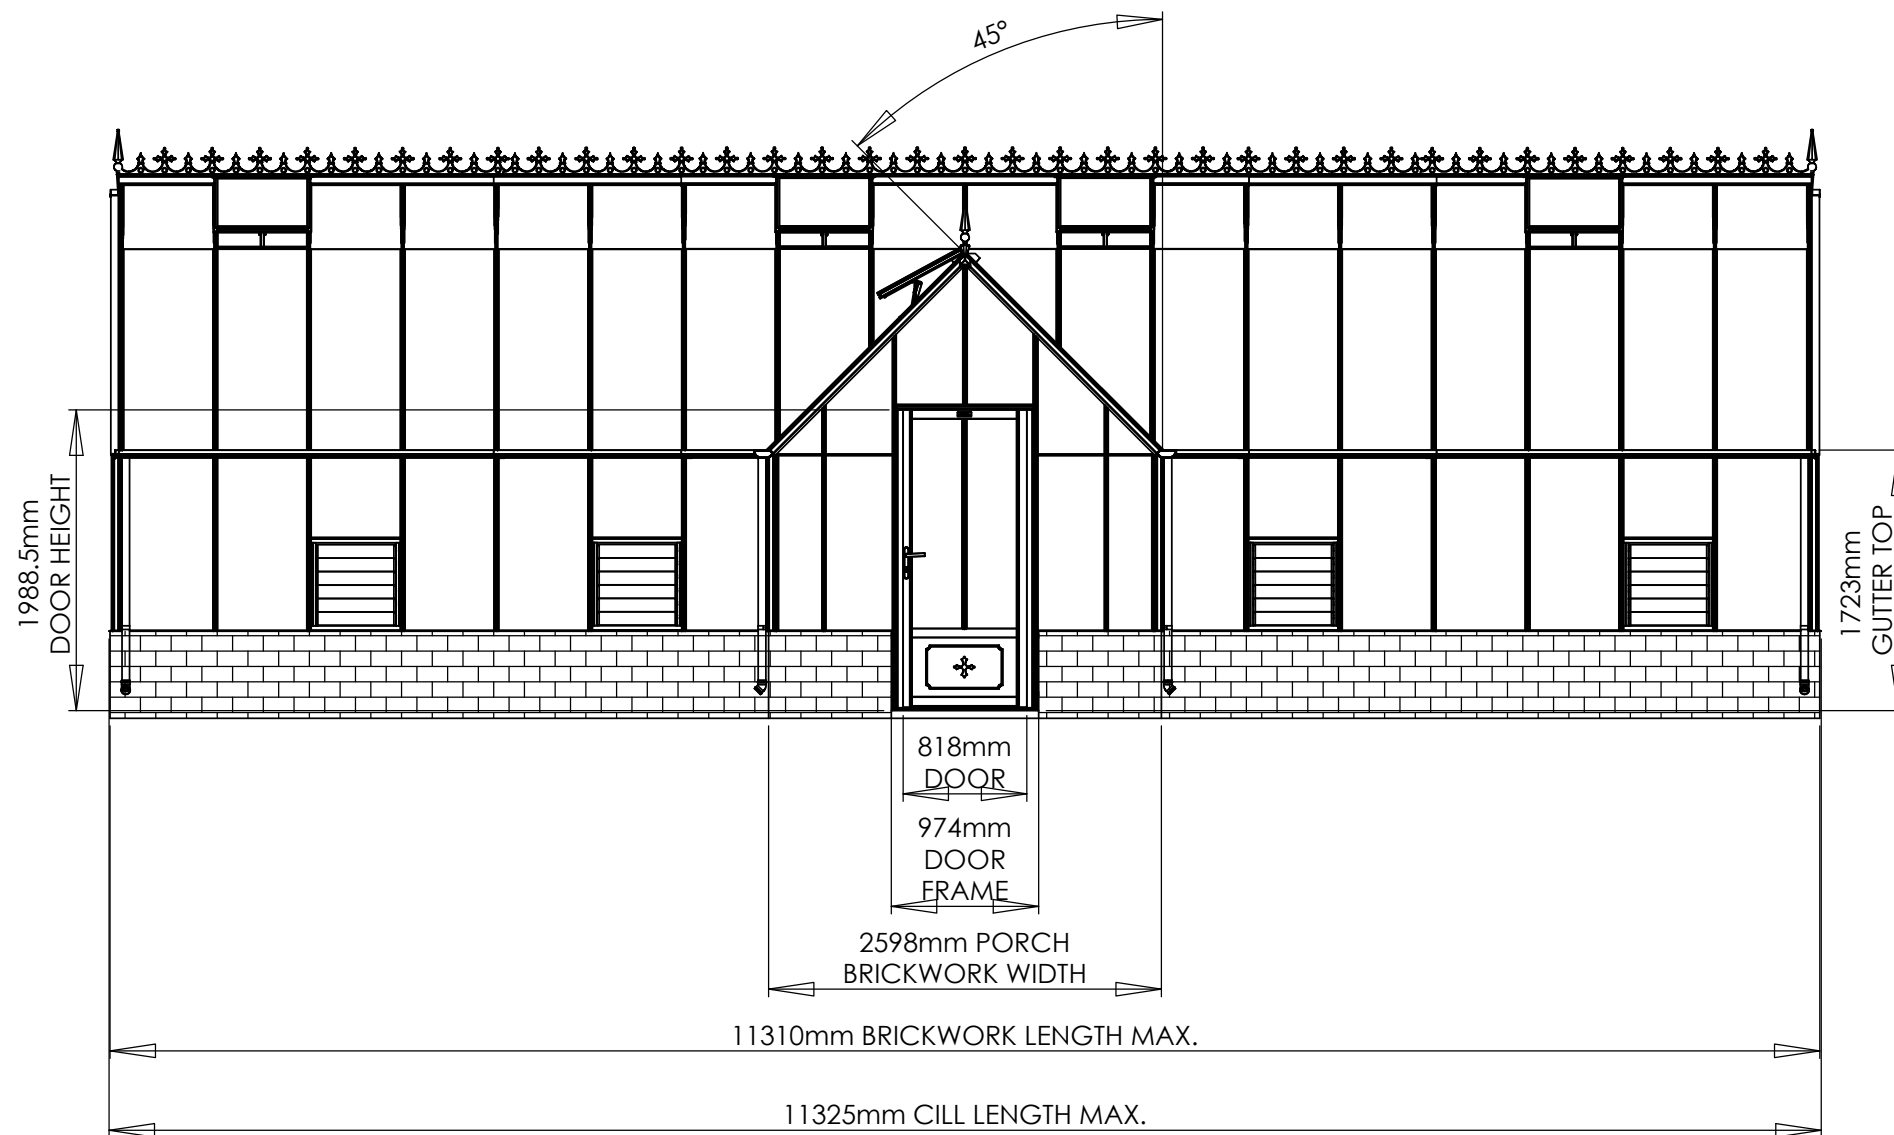

15 X 36 ROEMOOR