
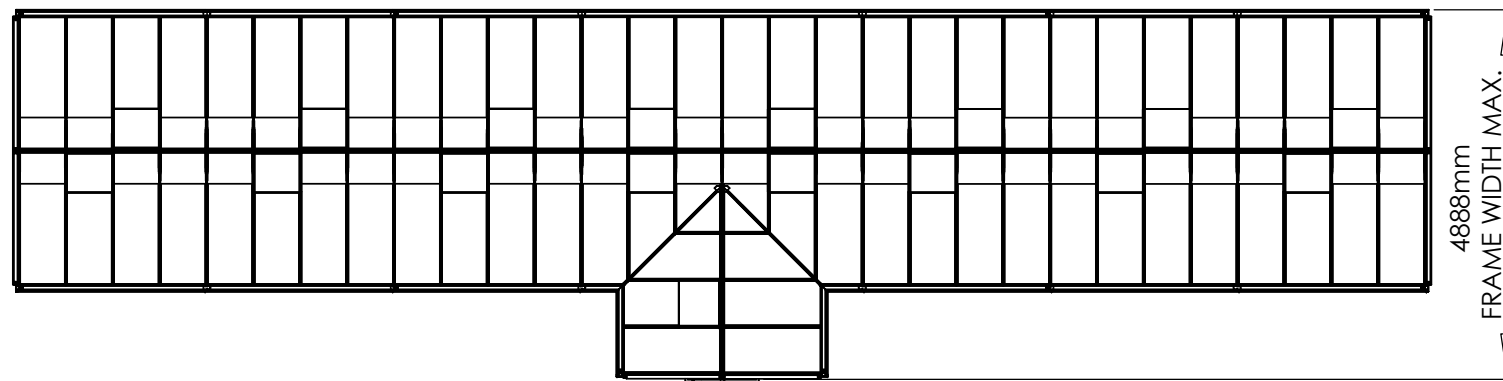
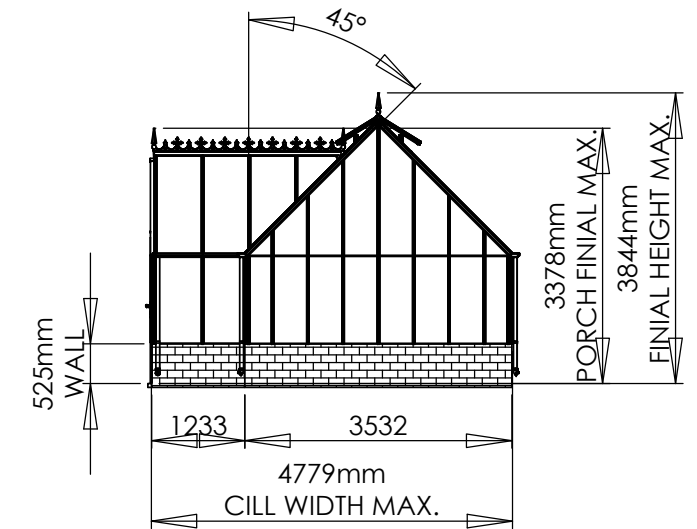


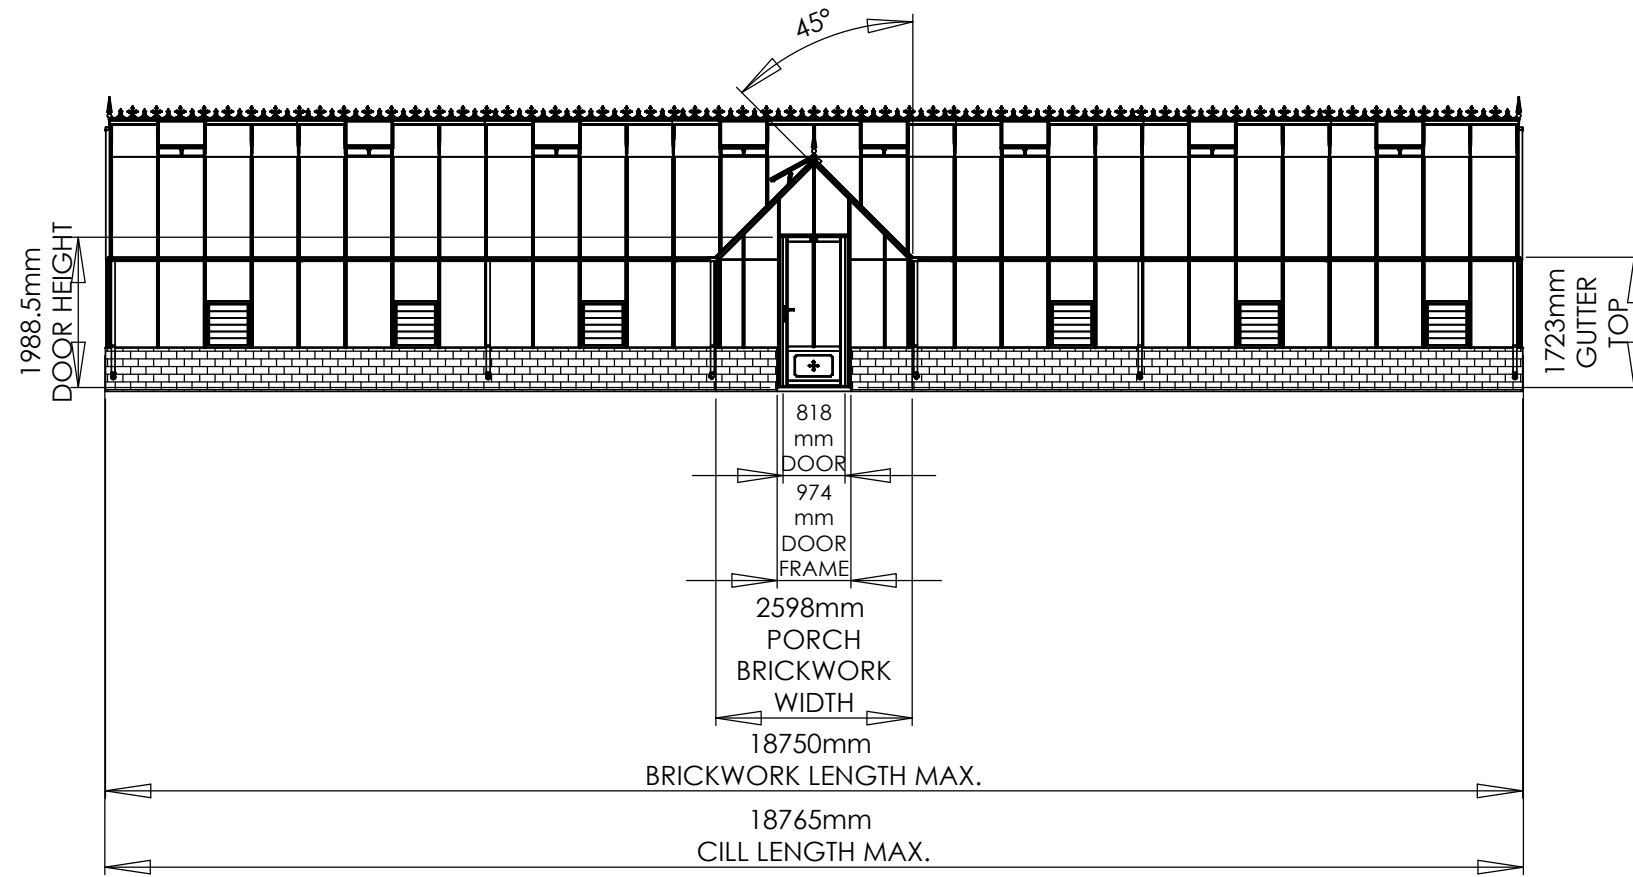

Please refer to your separate
wall plan for your wall dimensions.

0 1000mm

SCALE 1:100

15 X 60 ROEMOOR