


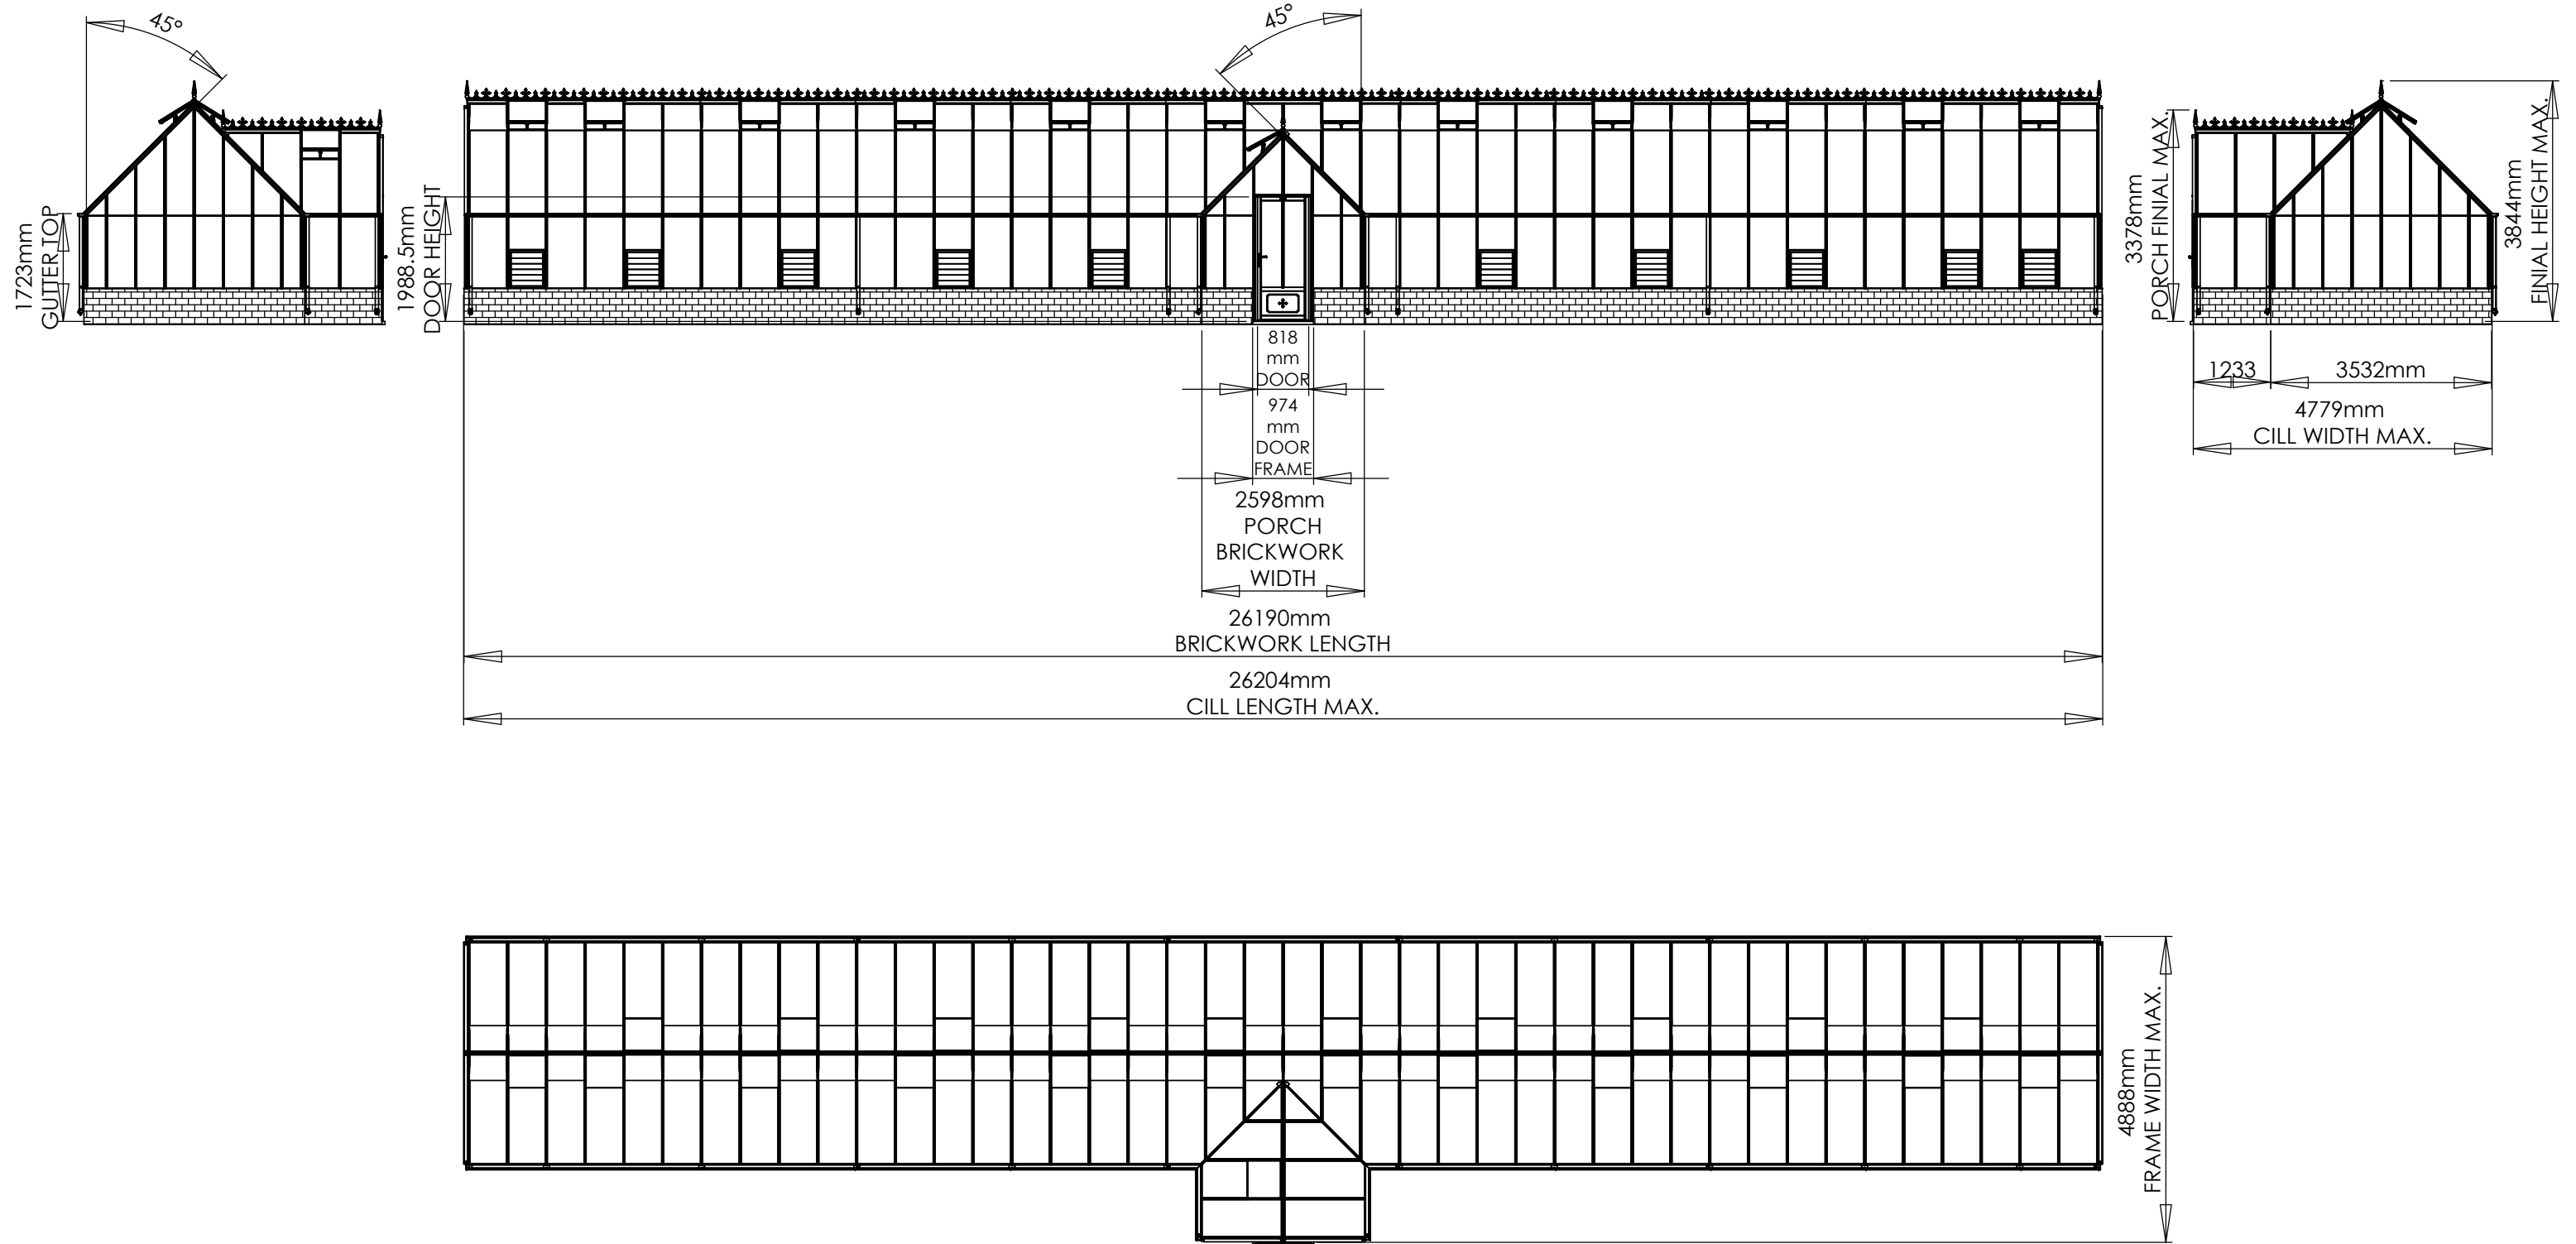

Please refer to your separate wall plan for your wall dimensions.

0 1000mm

SCALE 1:100

15 X 84 ROEMOOR