

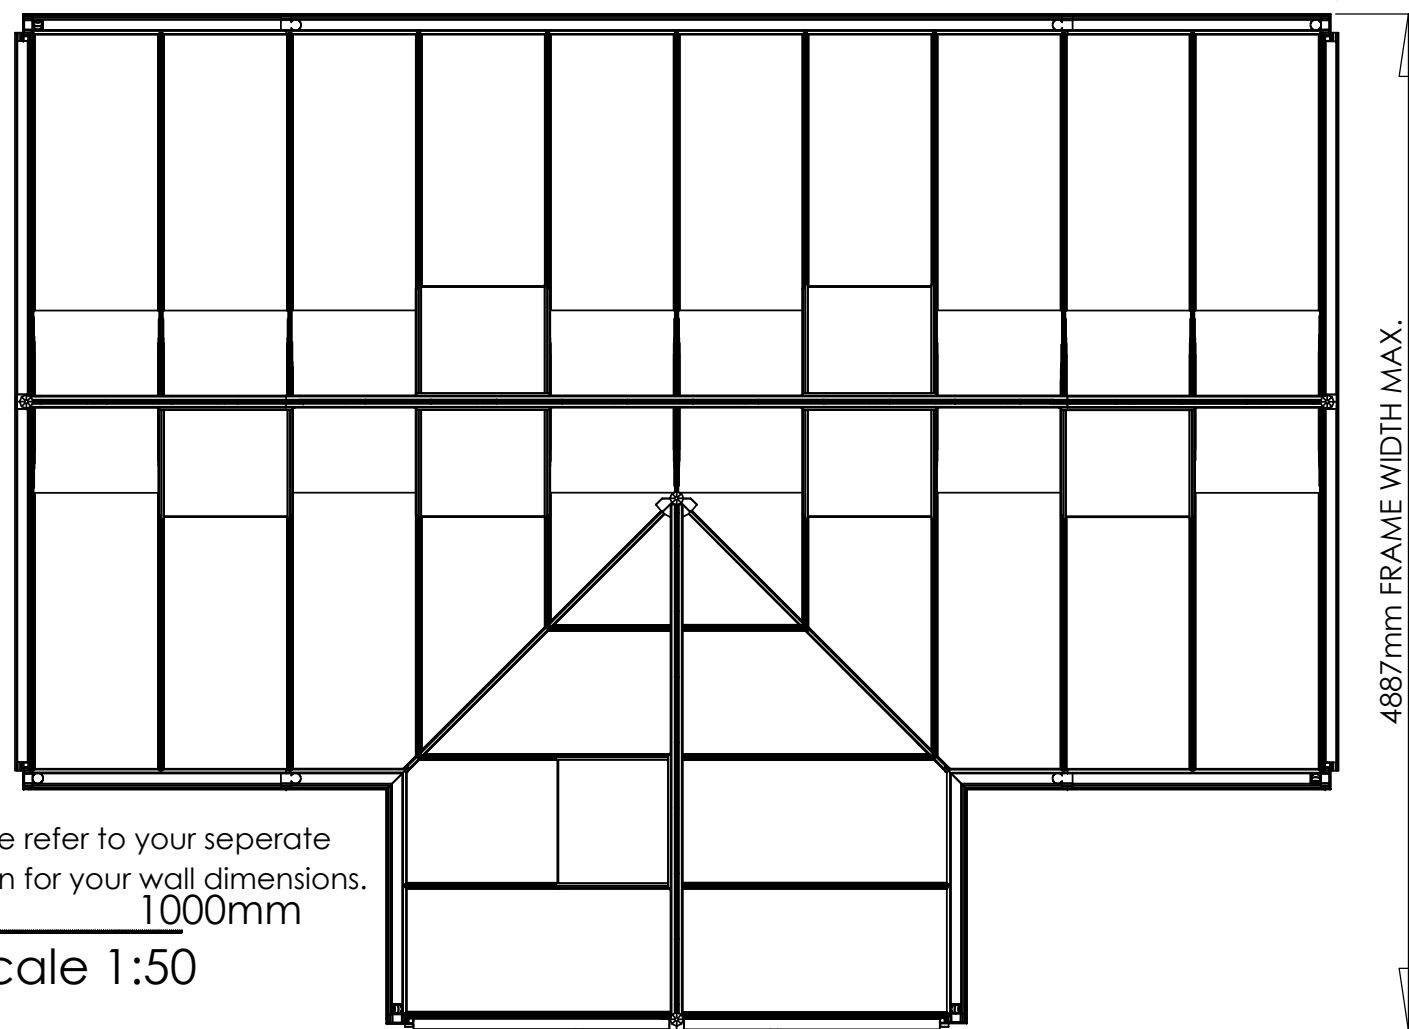


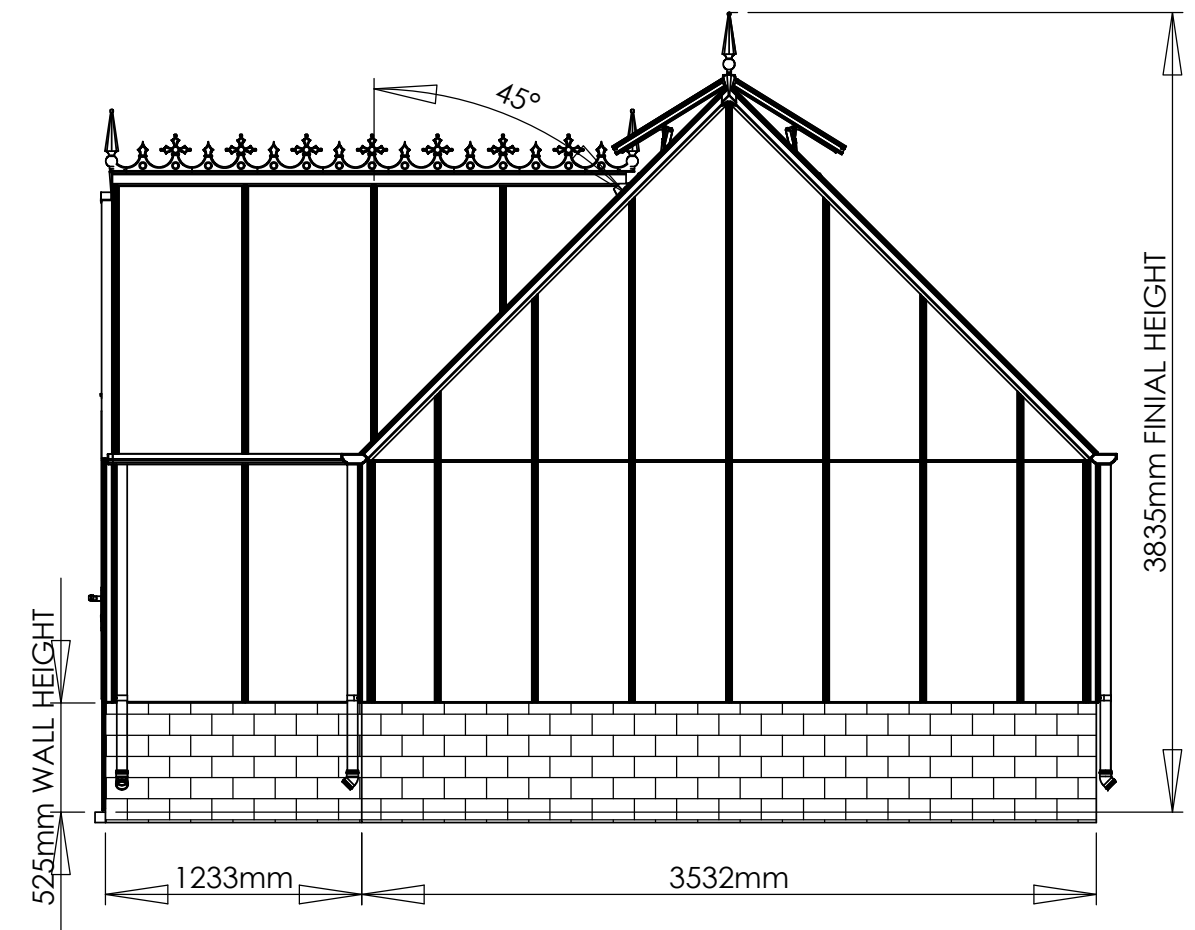

Please refer to your separate
wall plan for your wall dimensions.
0 1000mm
Scale 1:50

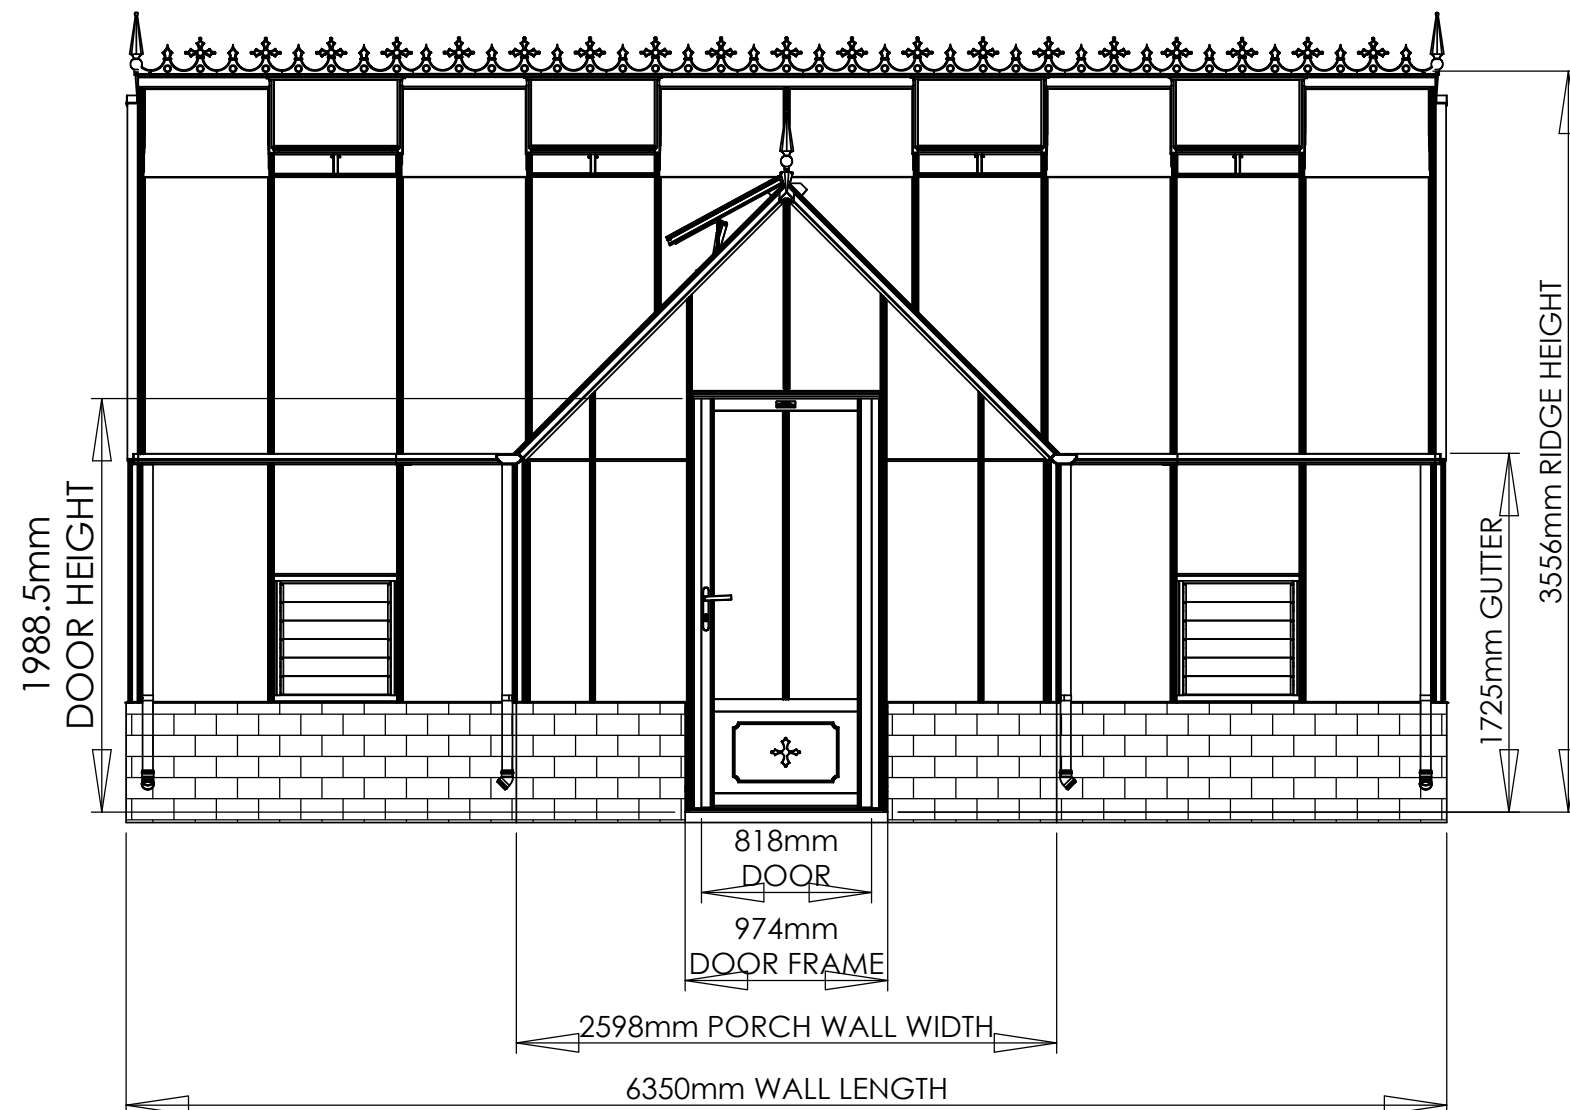

15 X 20 ROEMOOR