

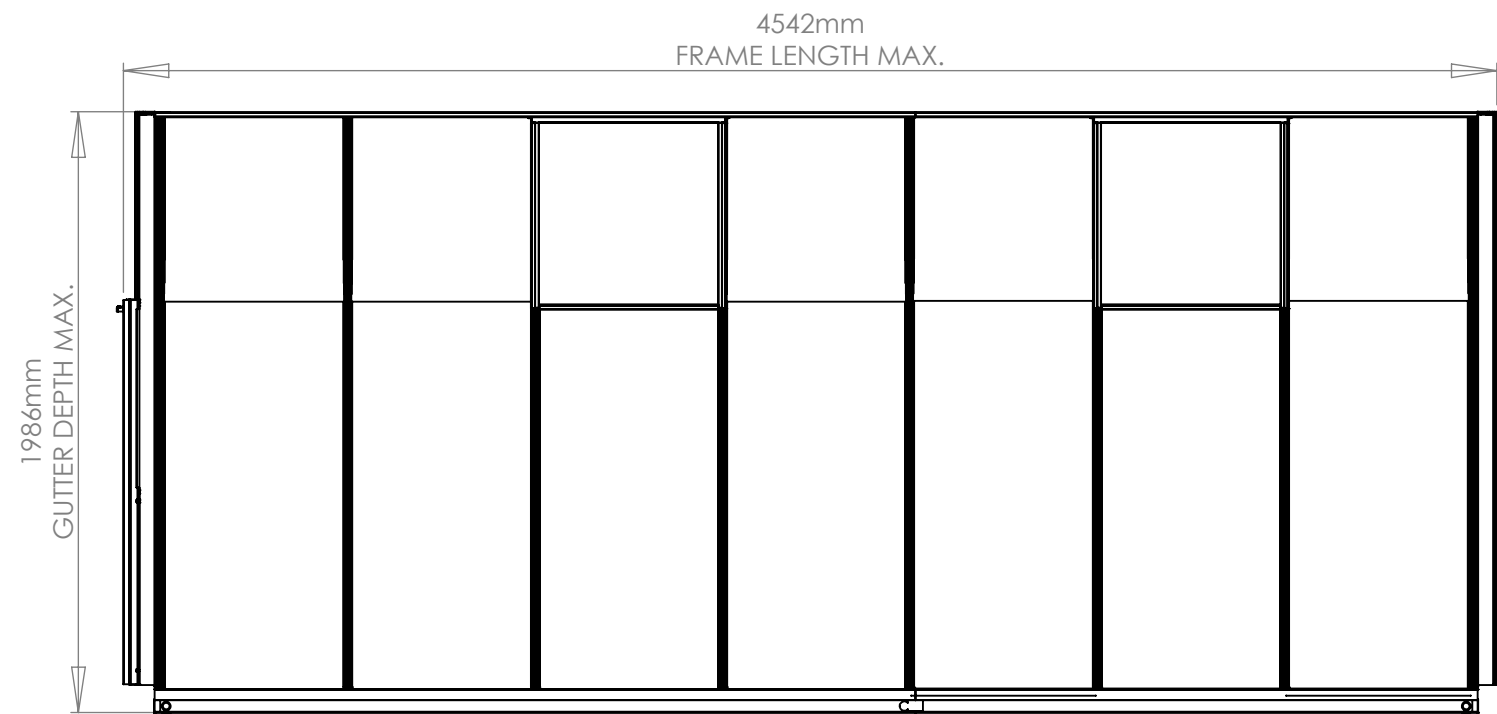
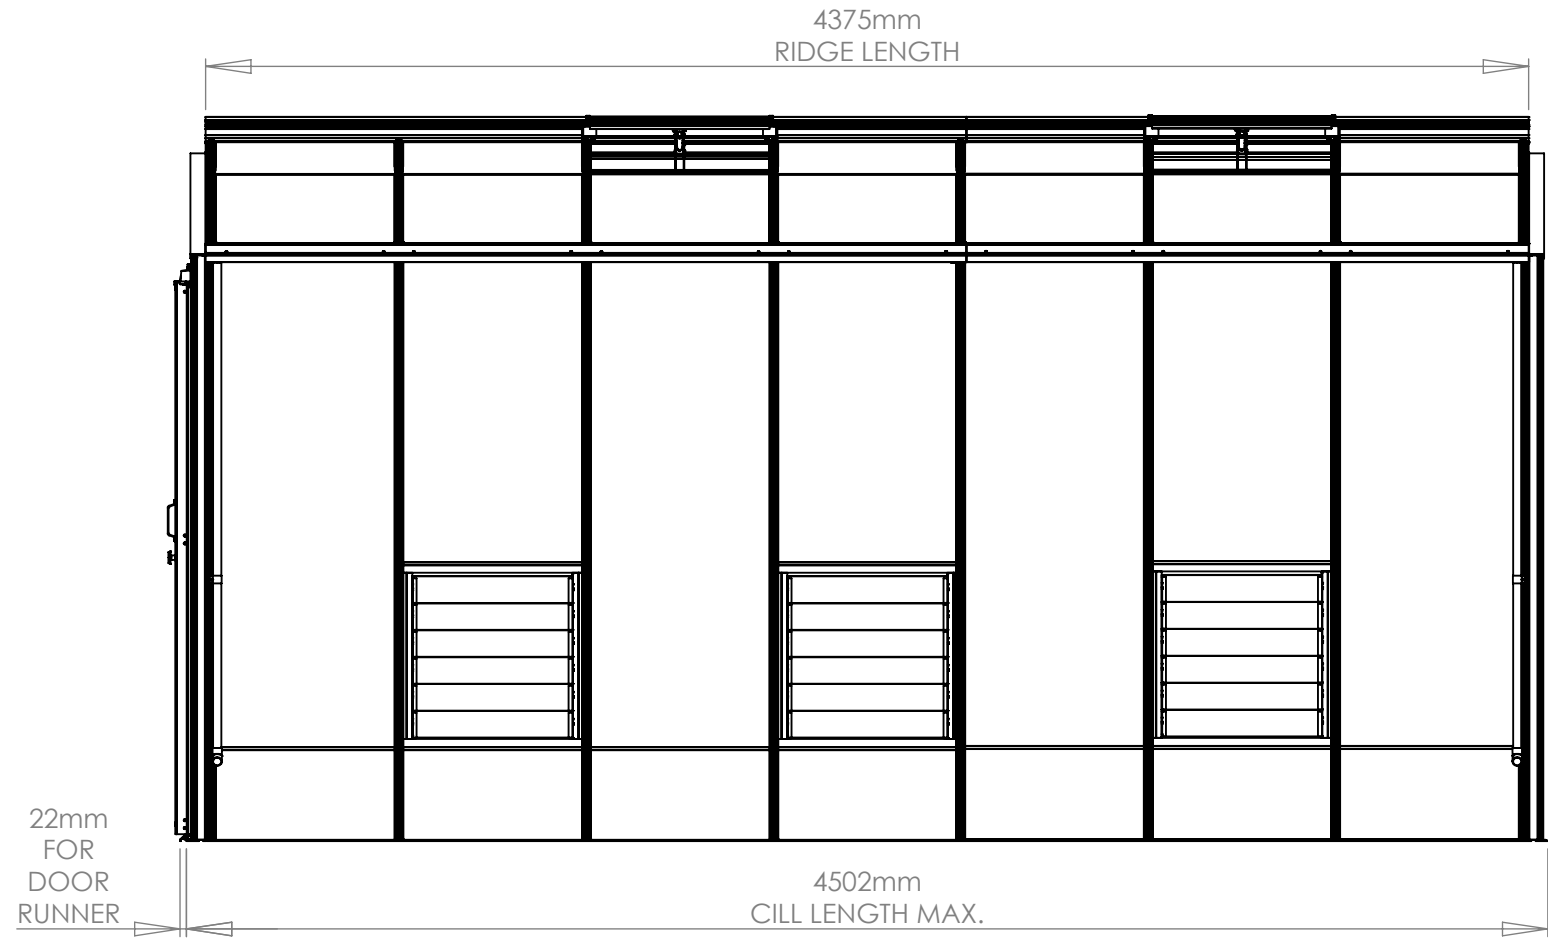
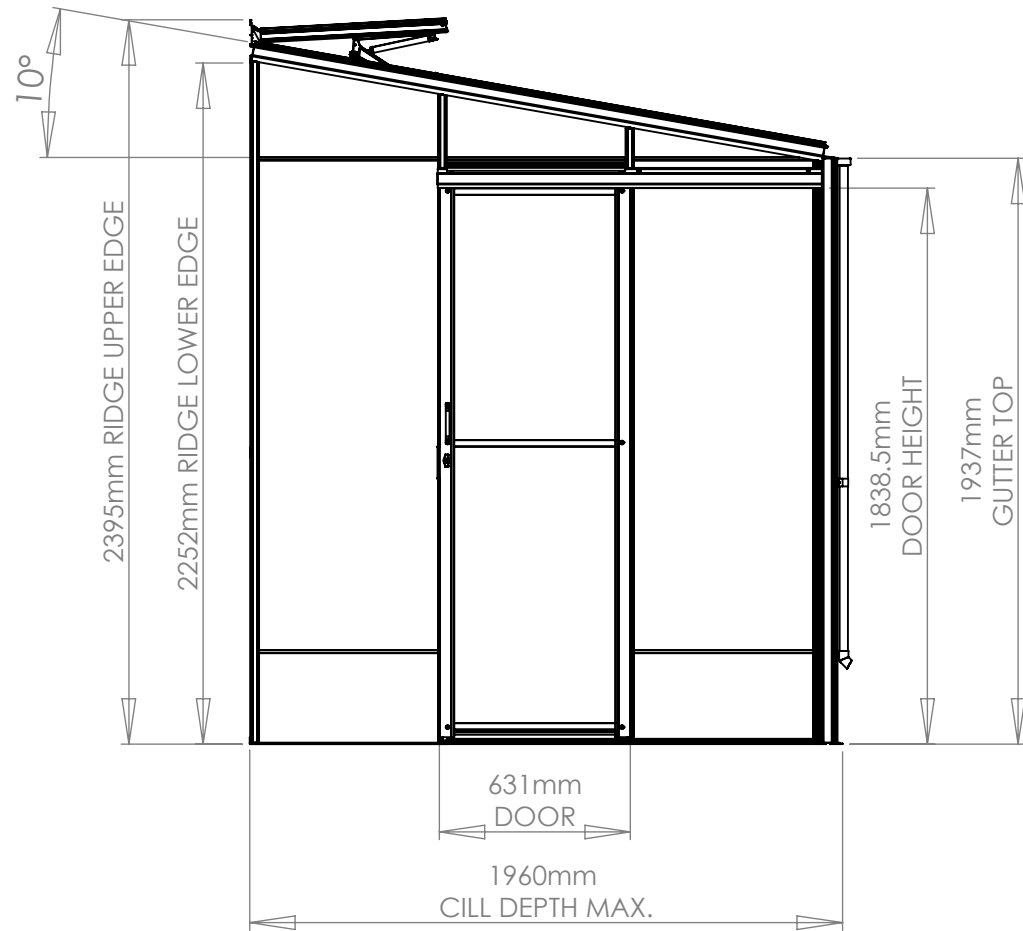
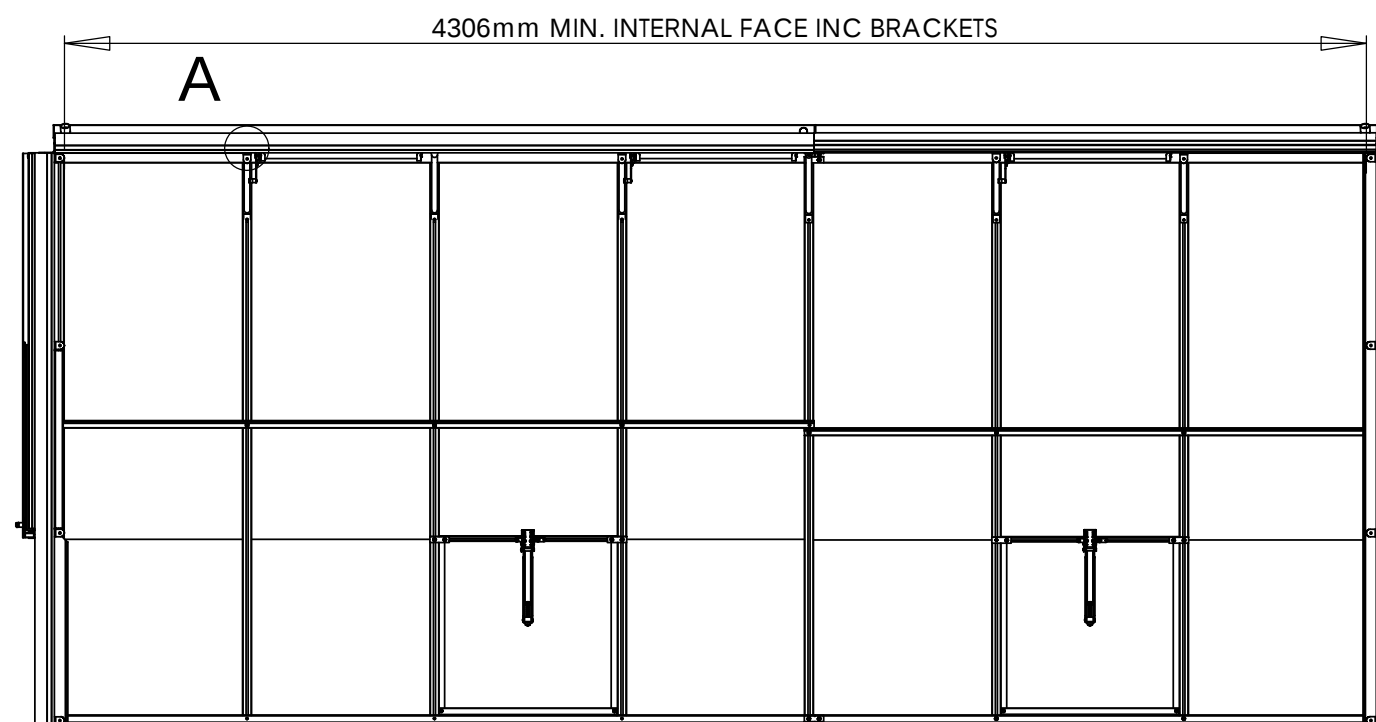
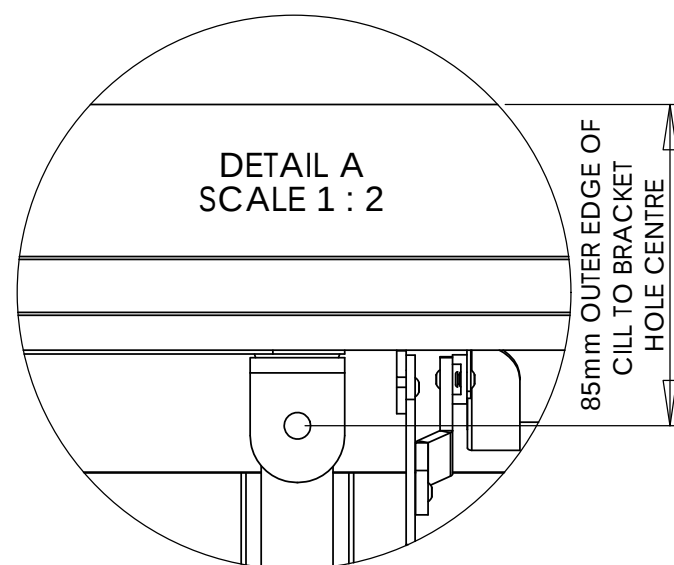


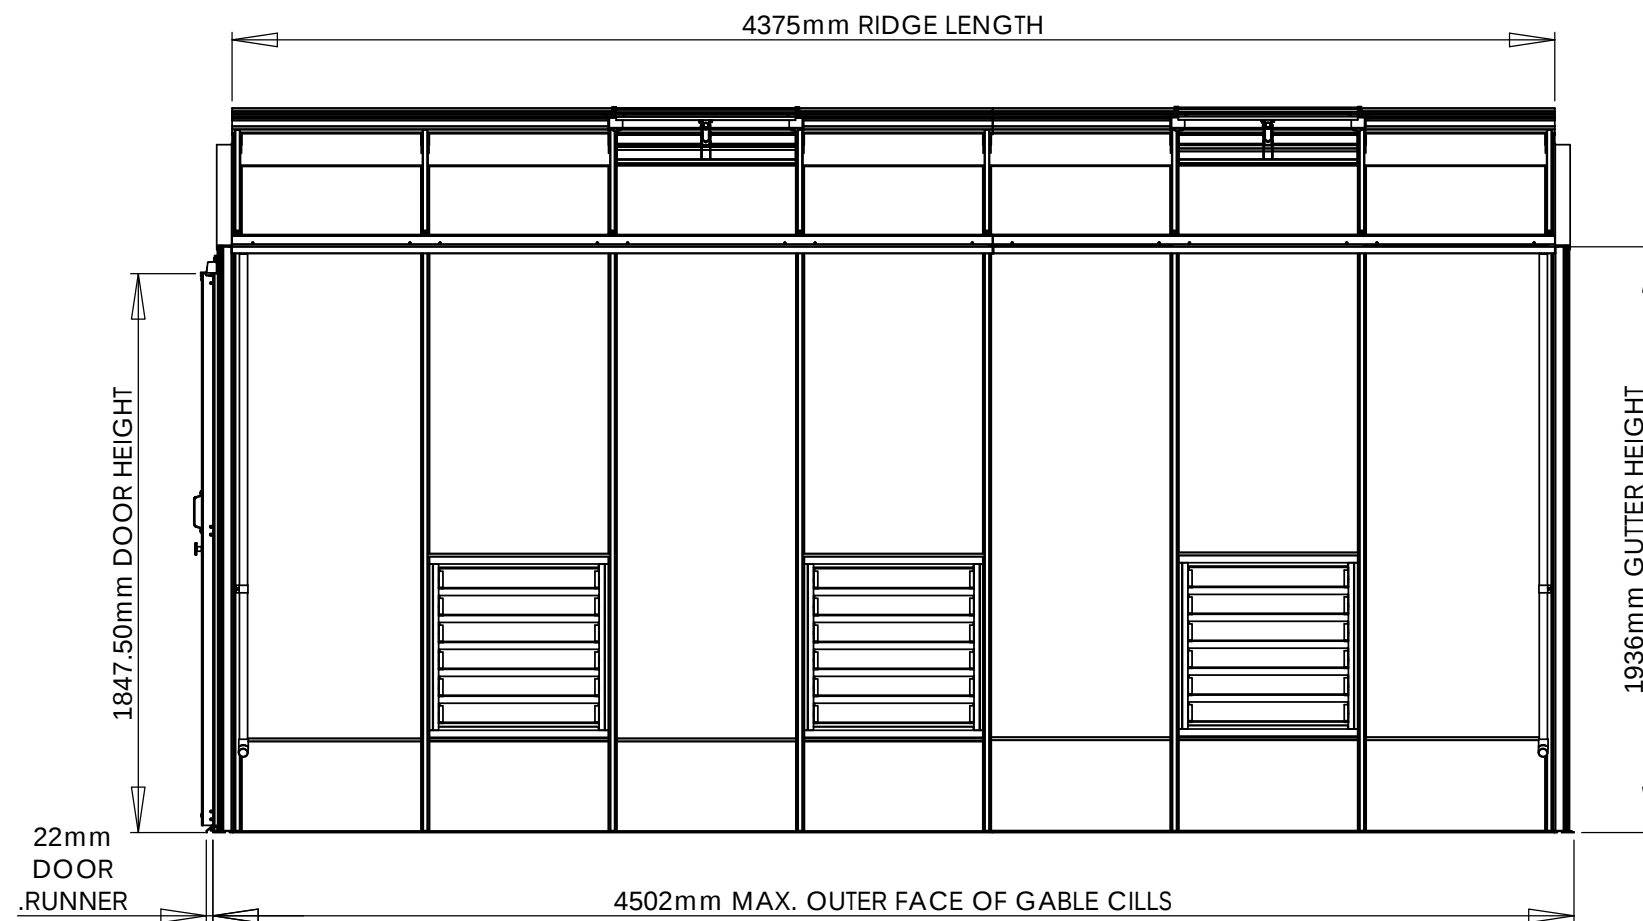

0 1000mm
SCALE 1:25

6LT x 14'

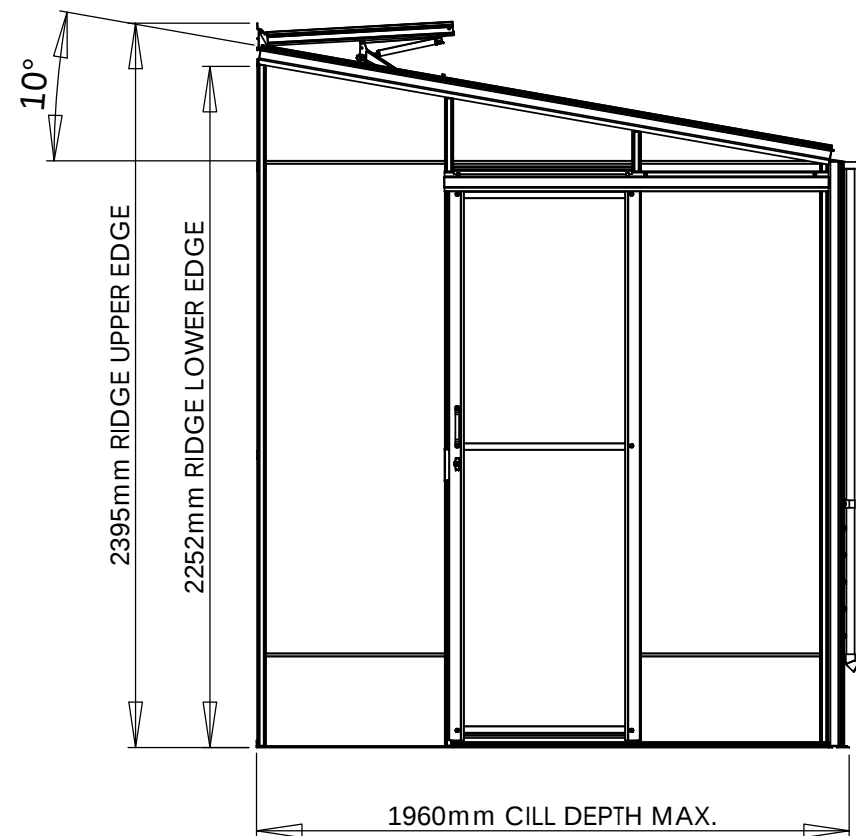

0 1000mm
SCALE 1:25

6LT x 14' WALL PLAN