


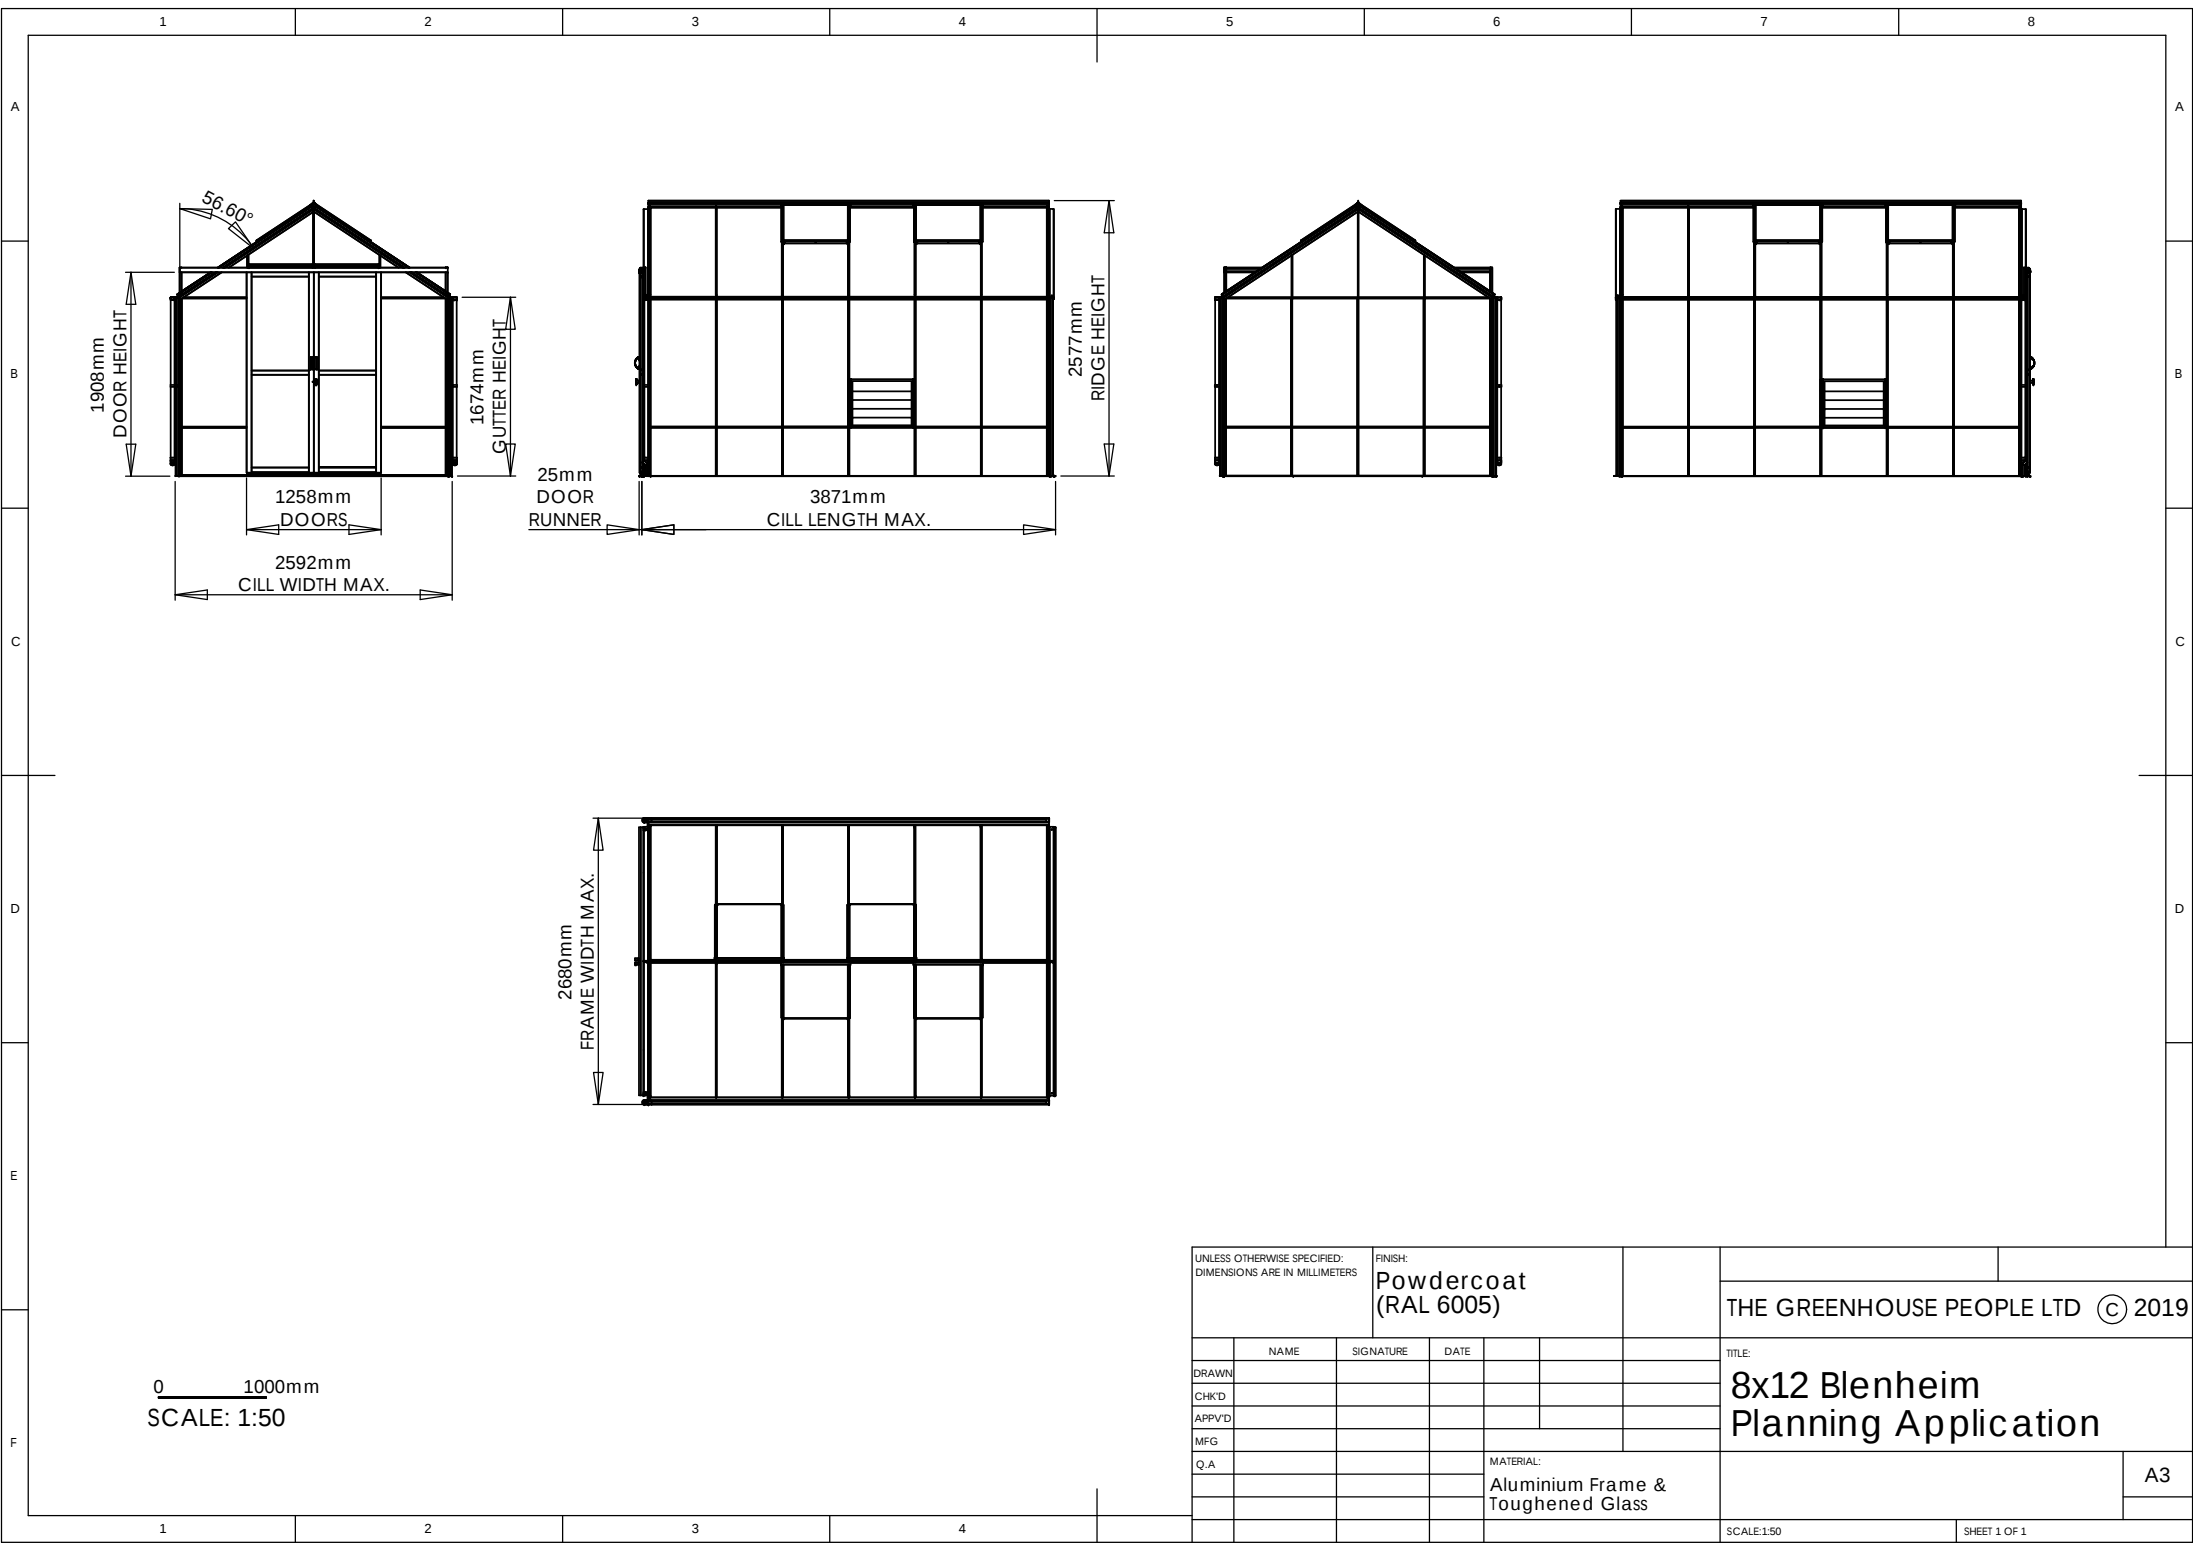

0 1000mm
SCALE: 1:50

UNLESS OTHERWISE SPECIFIED: DIMENSIONS ARE IN MILLIMETERS		FINISH: Powdercoat (RAL 6005)				THE GREENHOUSE PEOPLE LTD © 2019	
NAME		SIGNATURE		DATE		TITLE:	
DRAWN						8x12 Blenheim	
CHK'D						Planning Application	
APP'D							
MFG							
Q.A						MATERIAL:	
						Aluminium Frame & Toughened Glass	
						A3	
						SCALE: 1:50	
						SHEET 1 OF 1	