



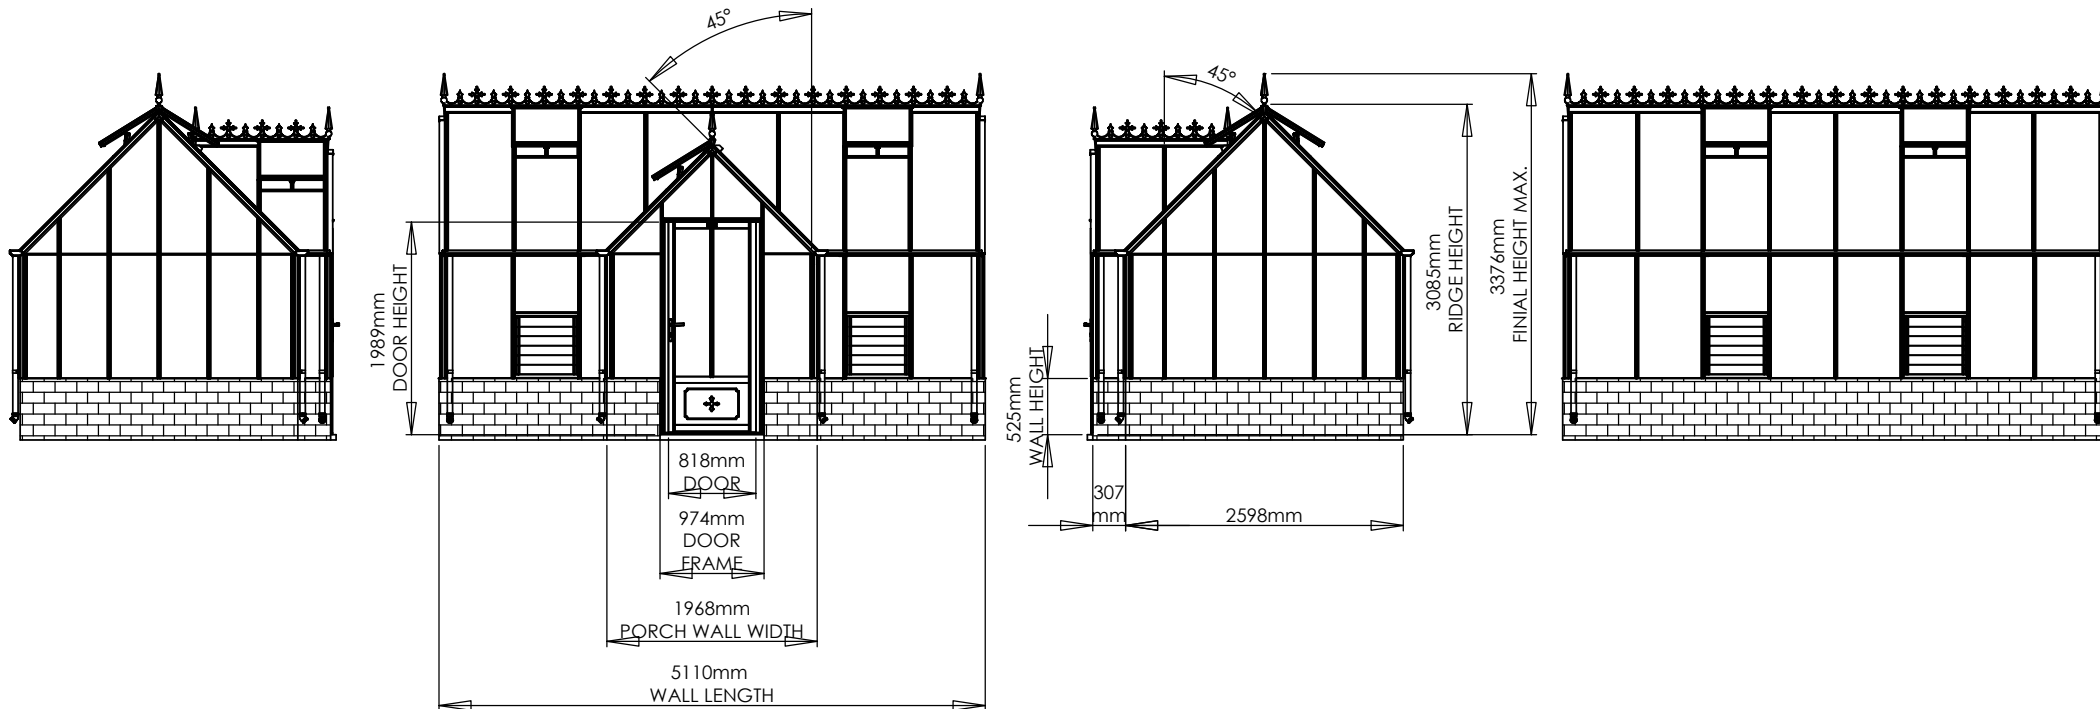

50mm DIAMETER DOWNPIPE CENTRE MEASUREMENTS
SHOWN BELOW IN RELATION TO THE BRICKWORK.

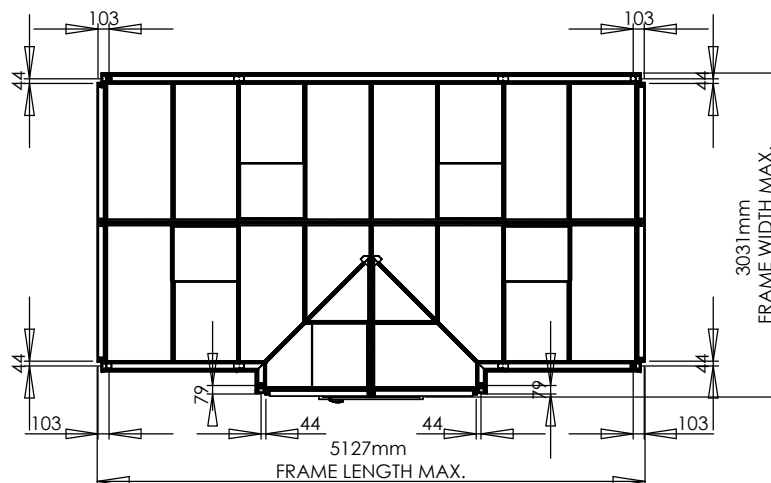

Please refer to your separate
wall plan for your wall dimensions.

0 1000mm
SCALE 1:50

9 X 16 RUSHBY