

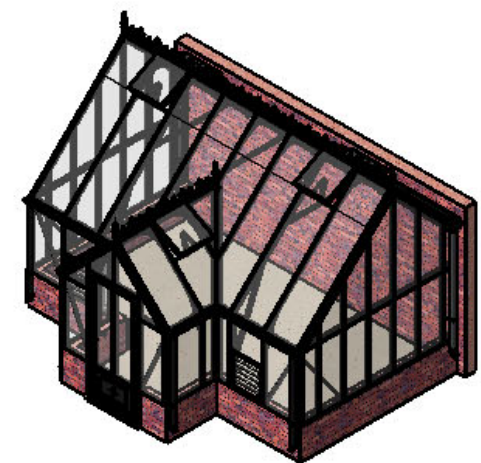
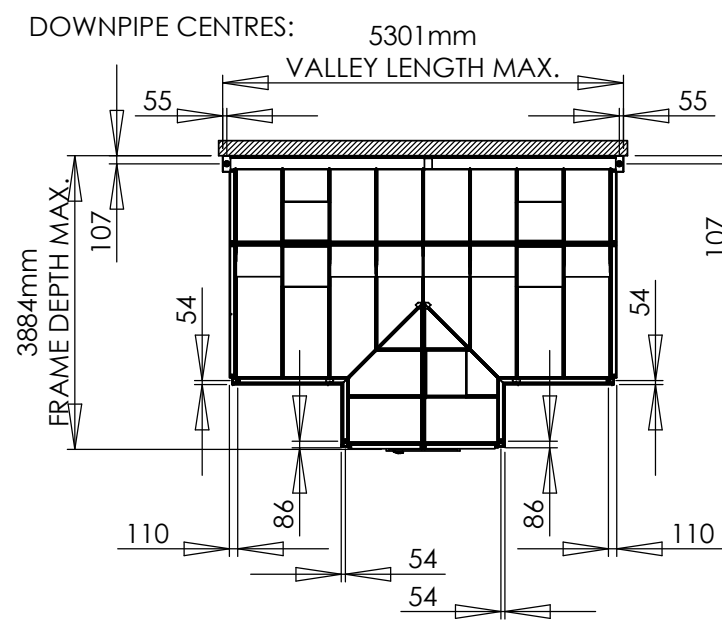
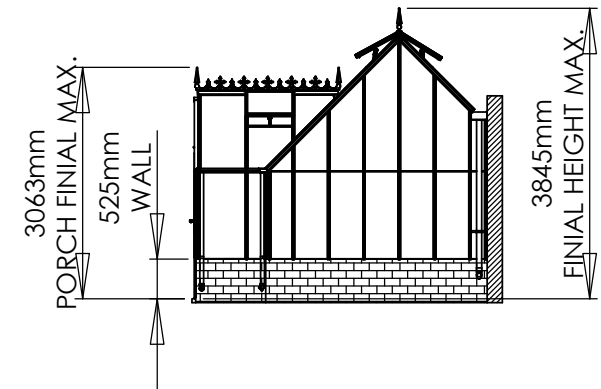
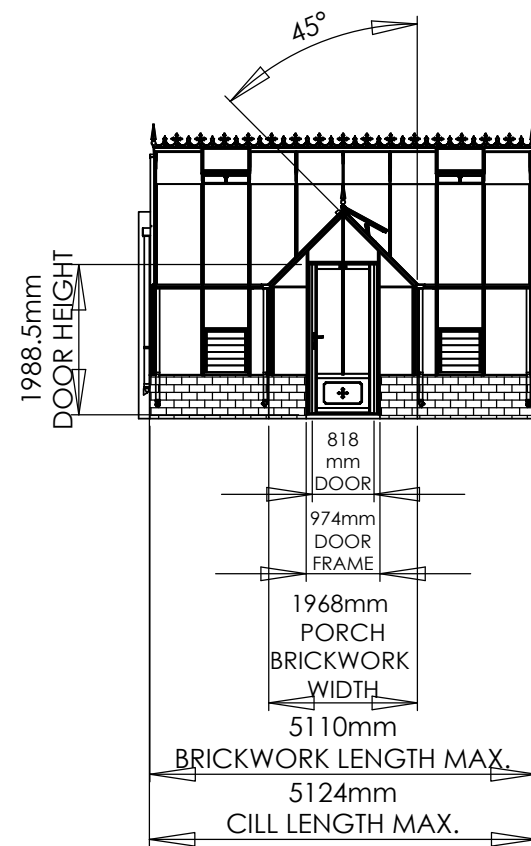


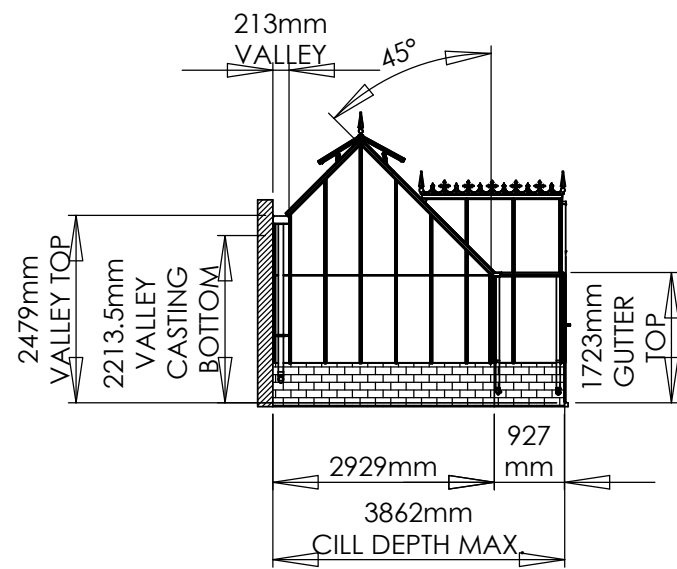

0 1000mm
SCALE 1:100

13 X 16 ROLLESTON

THOUGH THE CAST VALLEY SUPPORT BRACKETS CAN MOVE Laterally THESE ARE THEIR APPROXIMATE CENTRES.

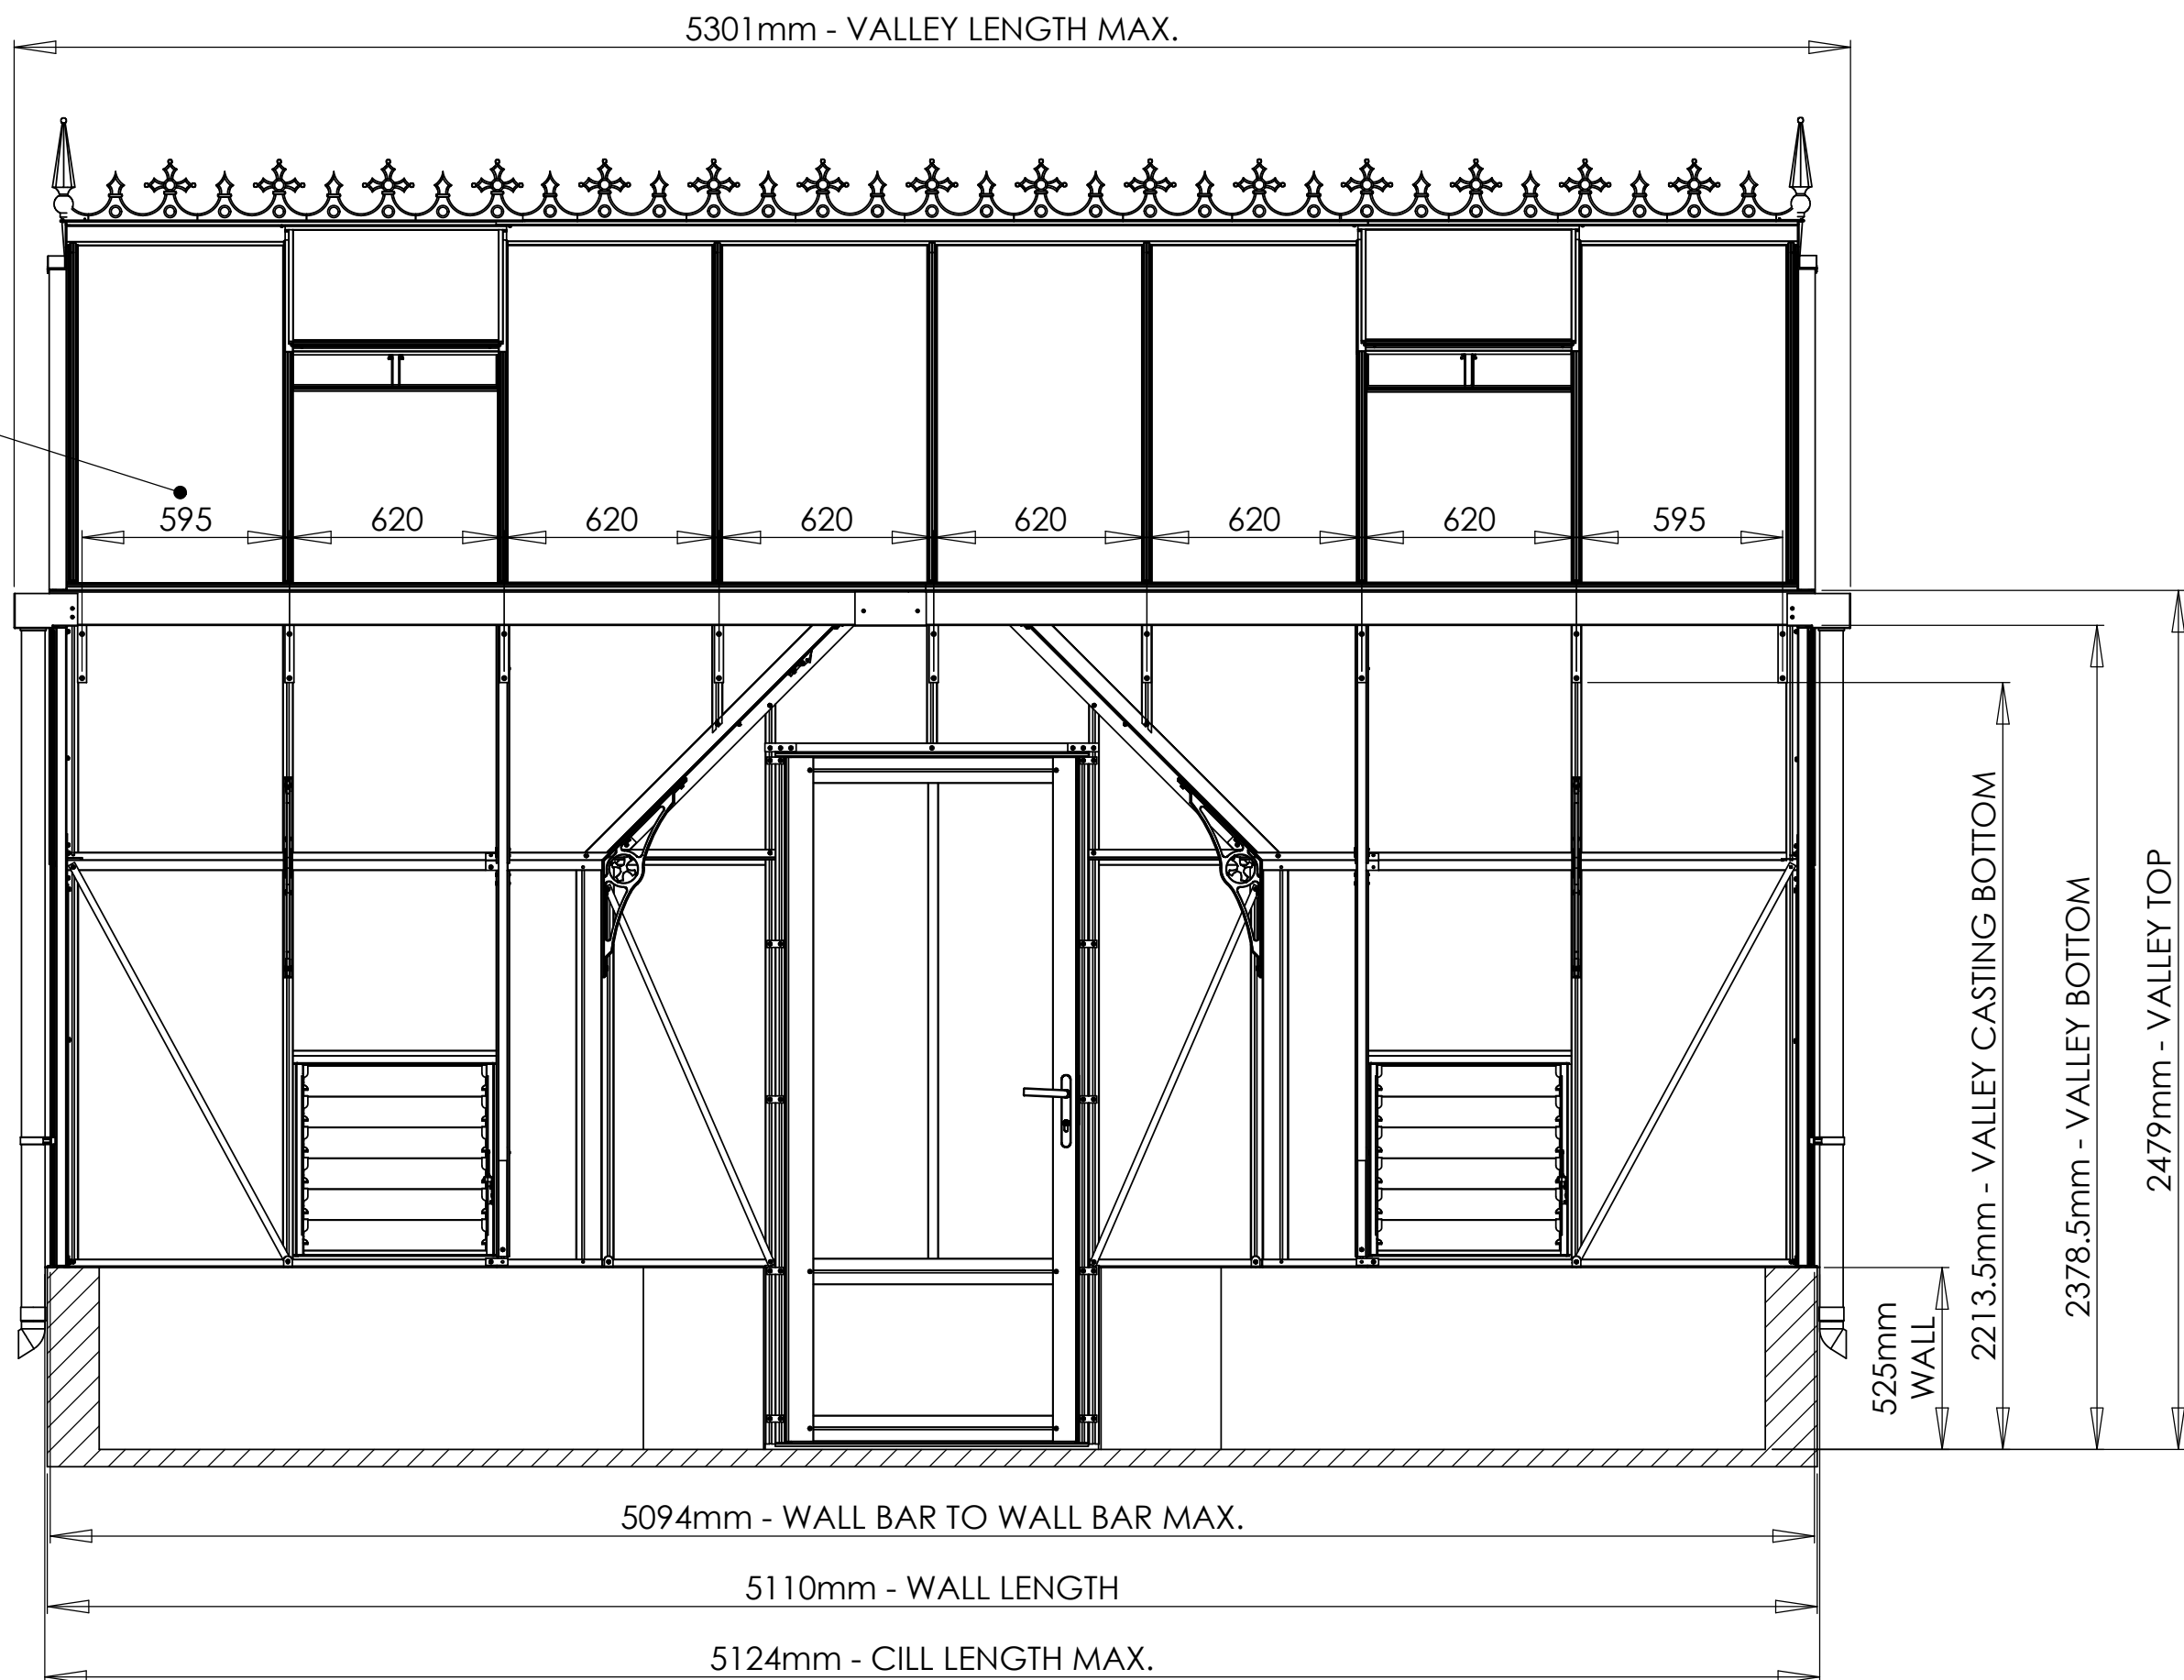

0 1000mm

SCALE 1:20

13 x 16 ROLLESTON
WALL PLAN