


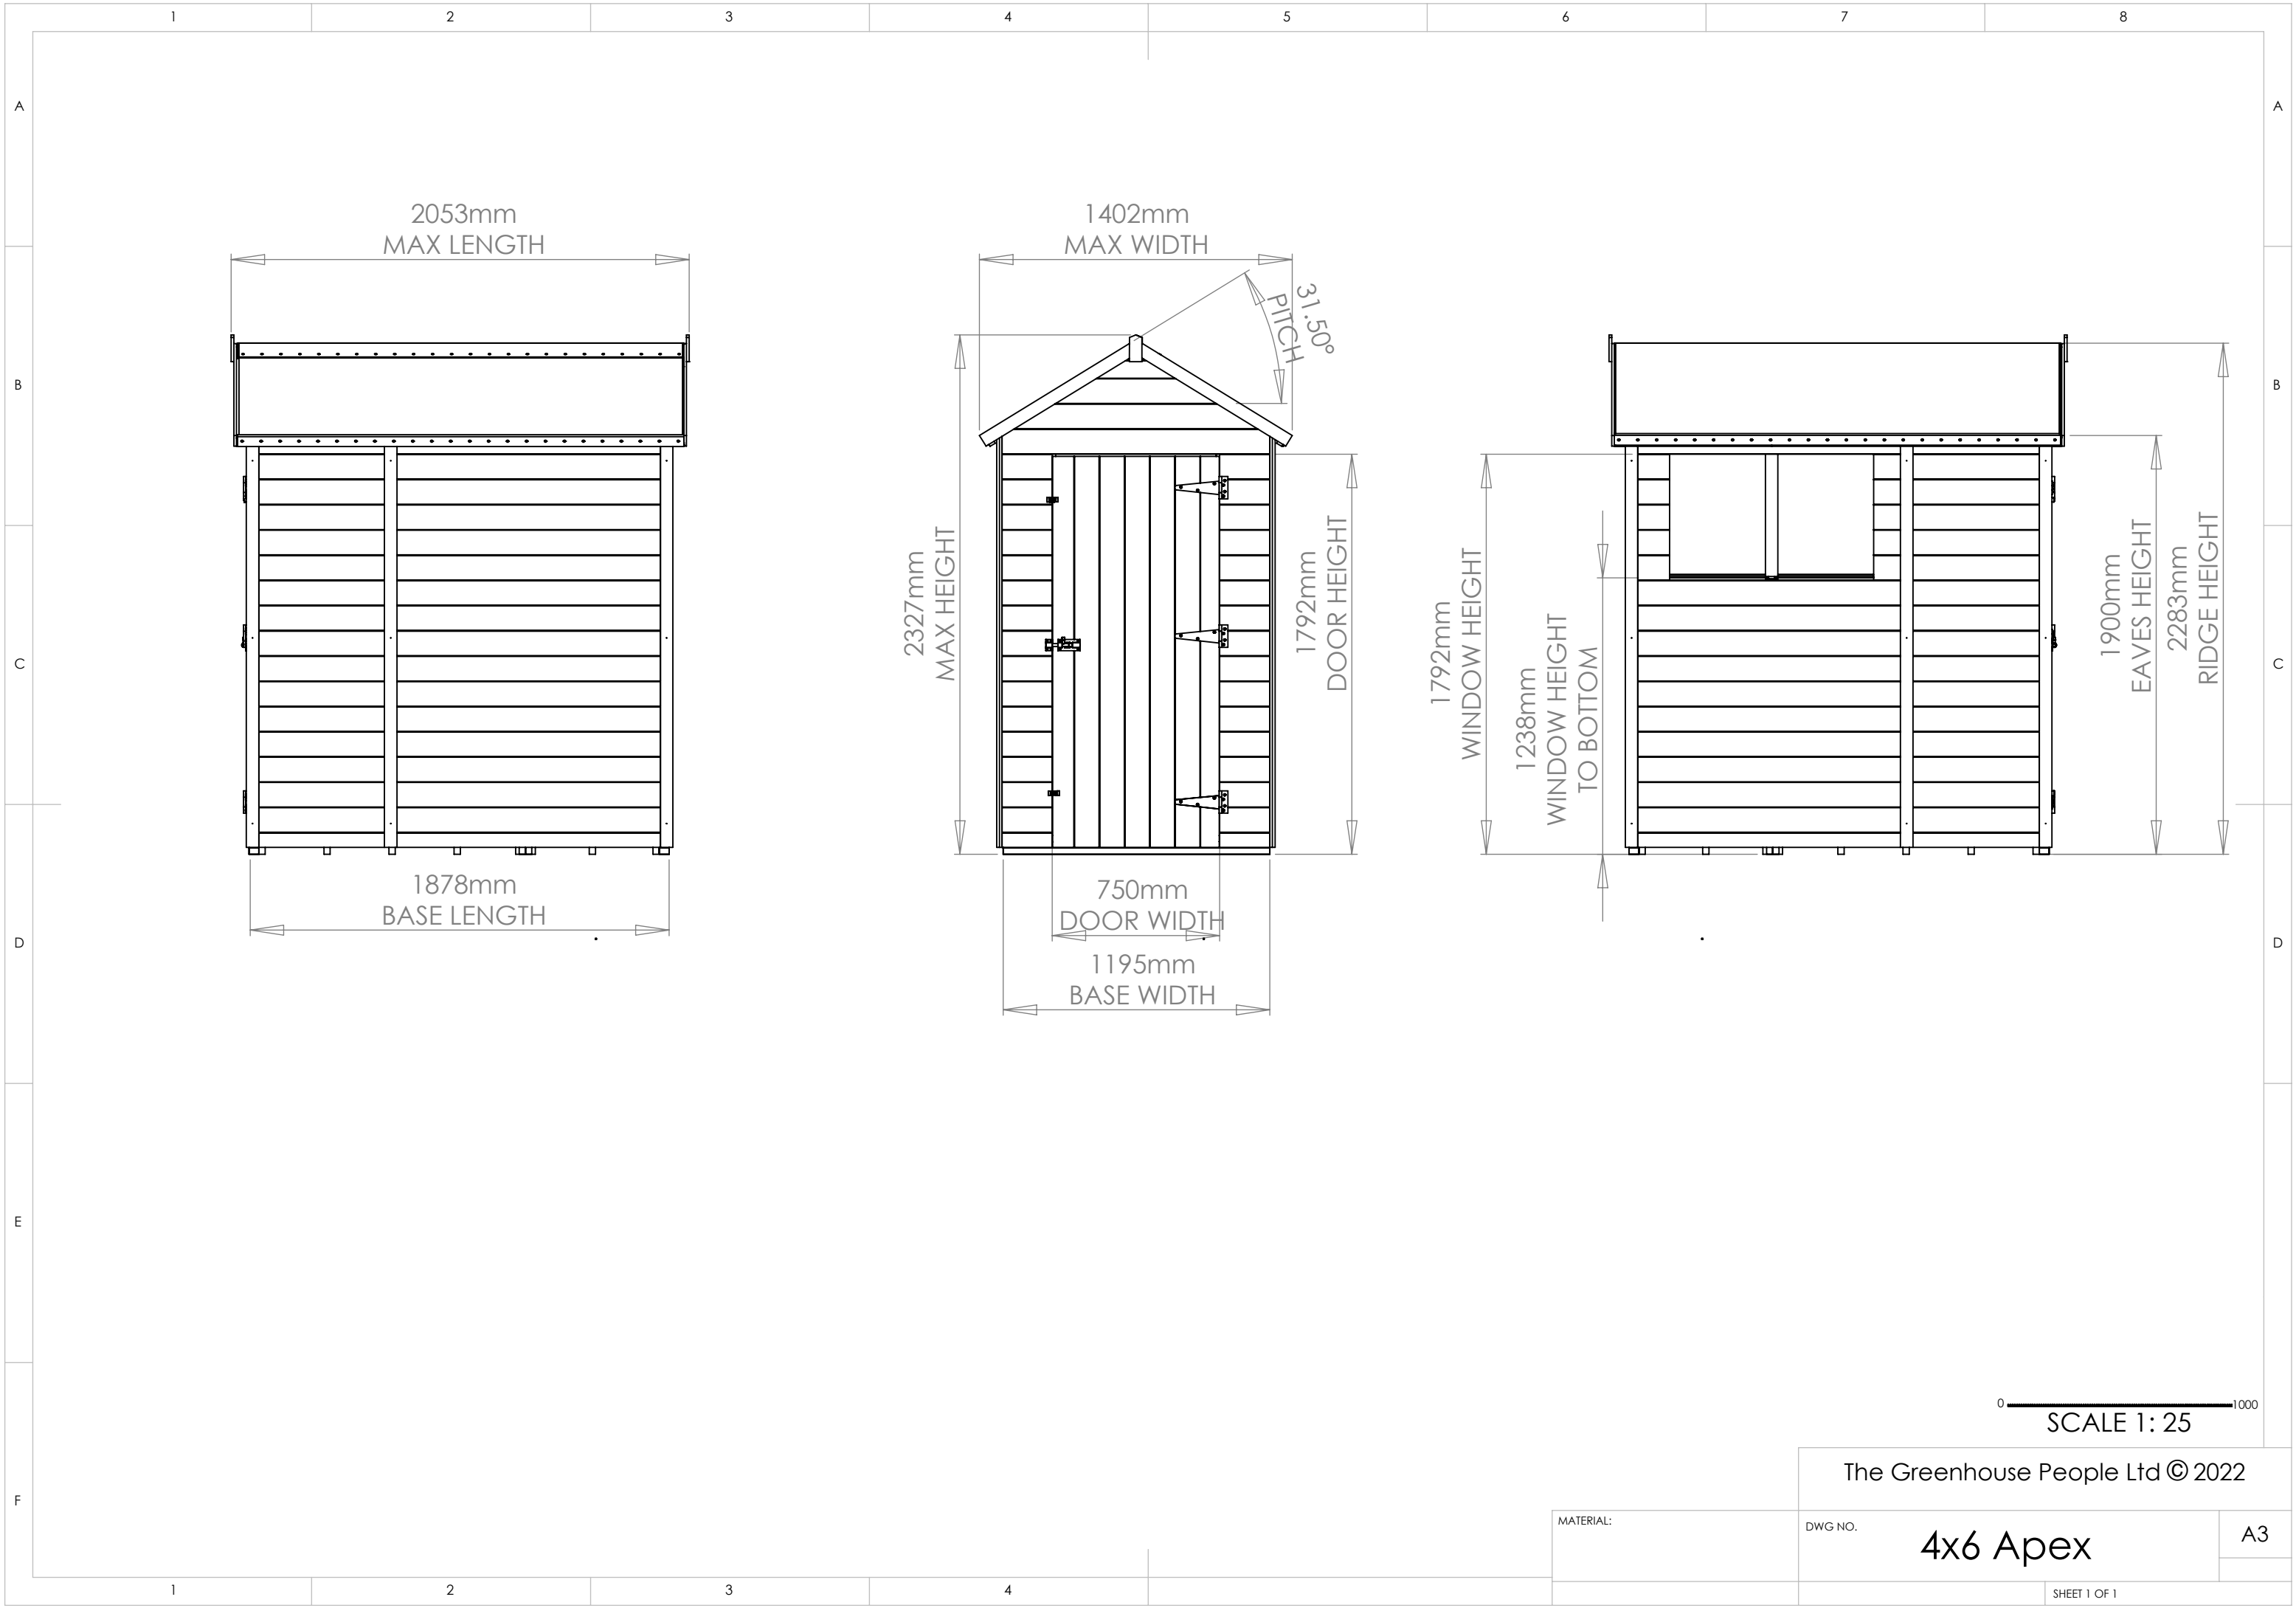

The Greenhouse People Ltd © 2022

MATERIAL:

DWG NO.

4x6 Apex

A3

SHEET 1 OF 1