


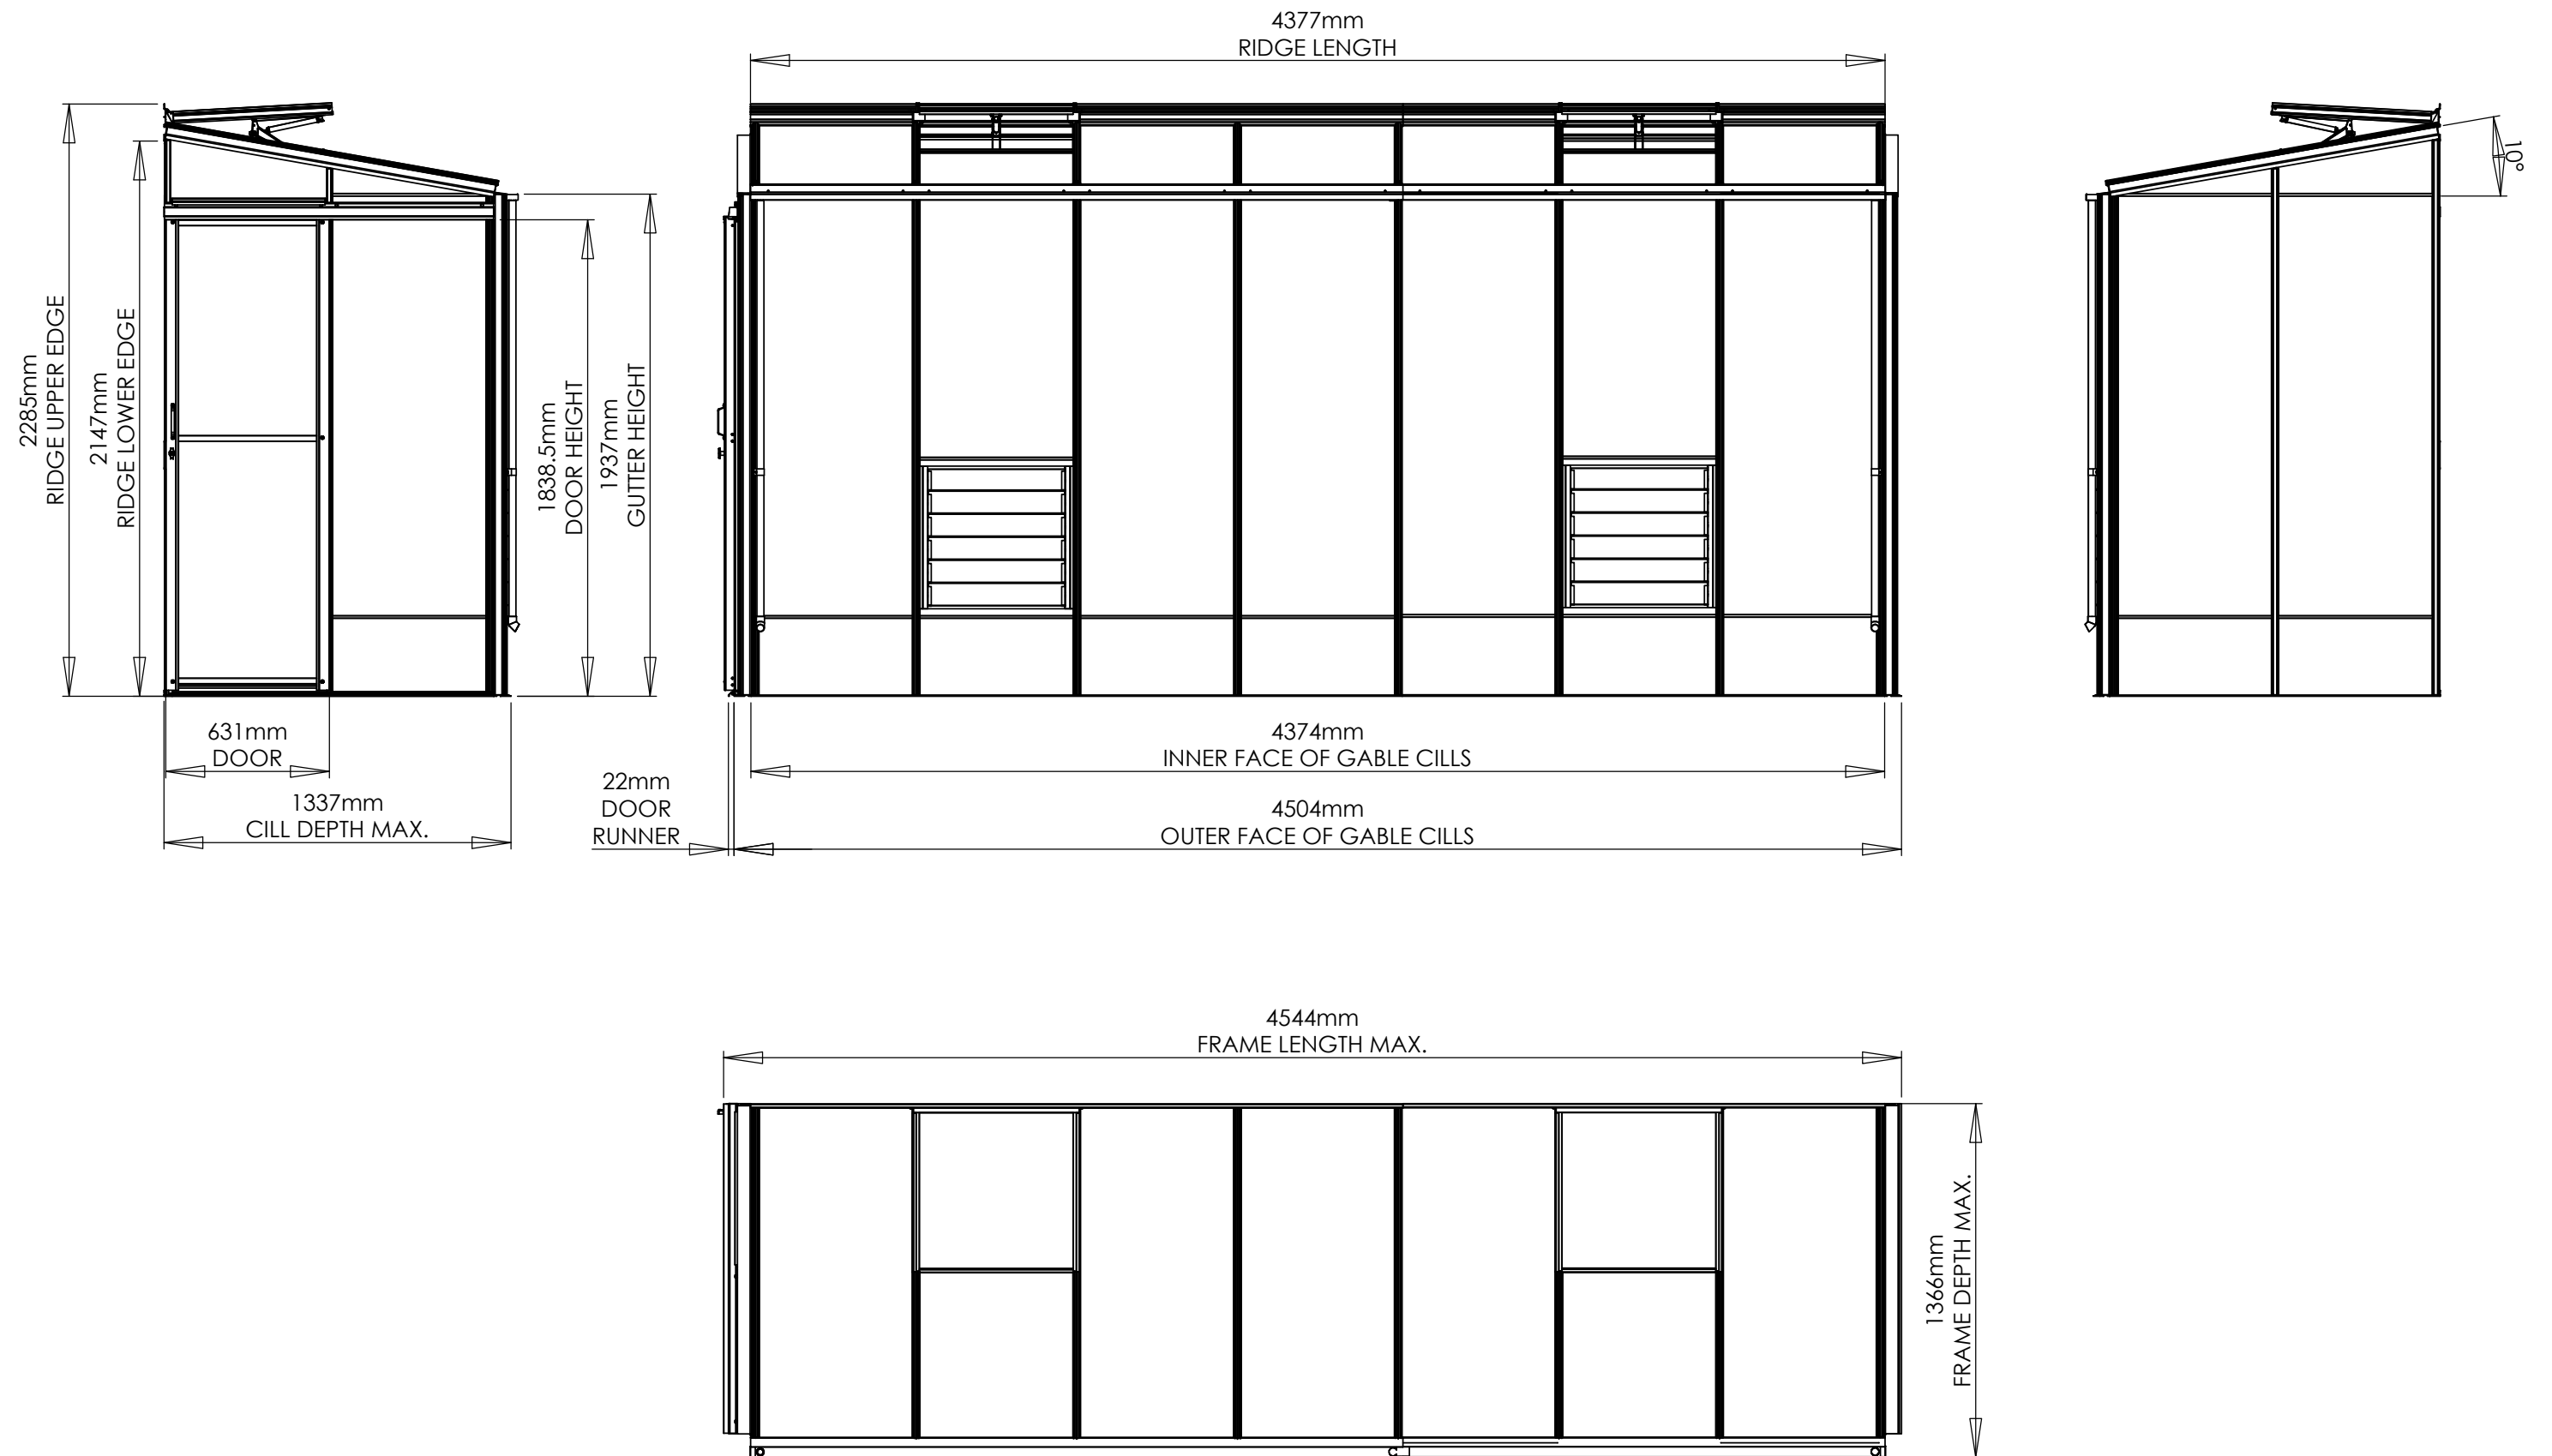

0 1000mm
SCALE 1:25

4LT x 14' DIMS