


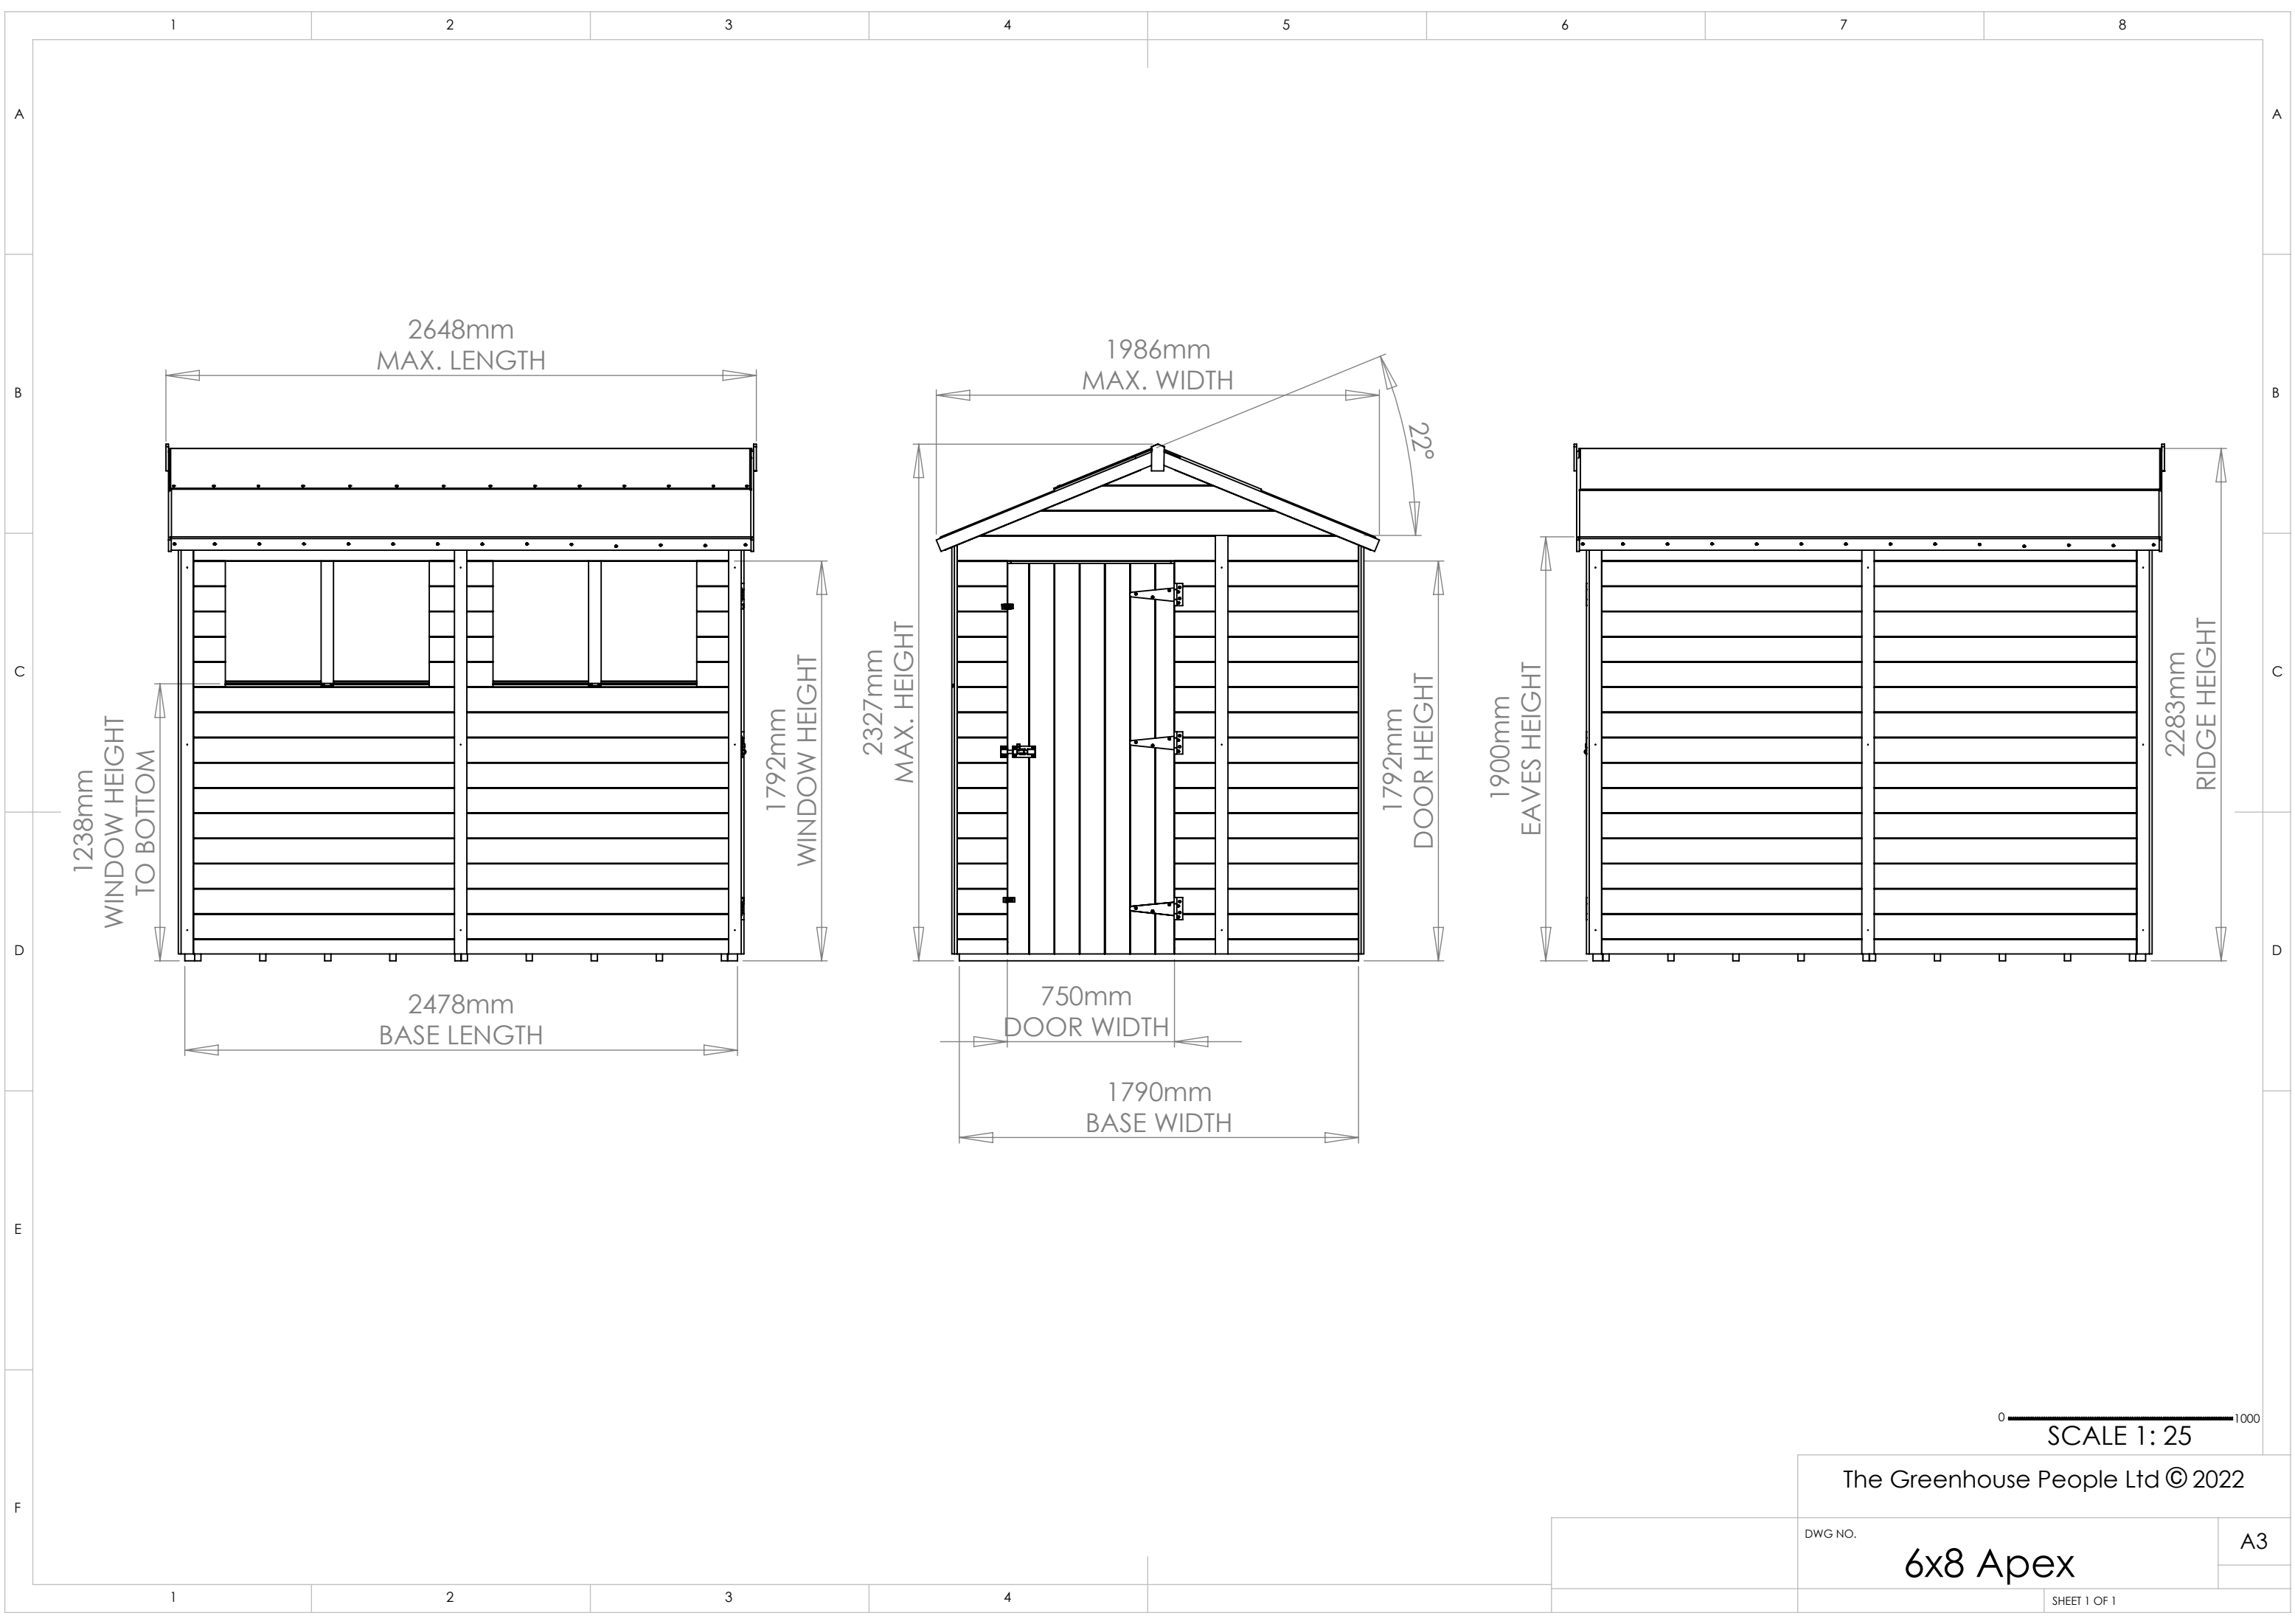

2648mm
MAX. LENGTH

1986mm
MAX. WIDTH

1238mm
WINDOW HEIGHT
TO BOTTOM

2478mm
BASE LENGTH

1792mm
WINDOW HEIGHT

2327mm
MAX. HEIGHT

750mm
DOOR WIDTH

1790mm
BASE WIDTH

1792mm
DOOR HEIGHT

1900mm
EAVES HEIGHT

2283mm
RIDGE HEIGHT

0 1000
SCALE 1: 25

The Greenhouse People Ltd © 2022

DWG NO.

6x8 Apex

A3

SHEET 1 OF 1