


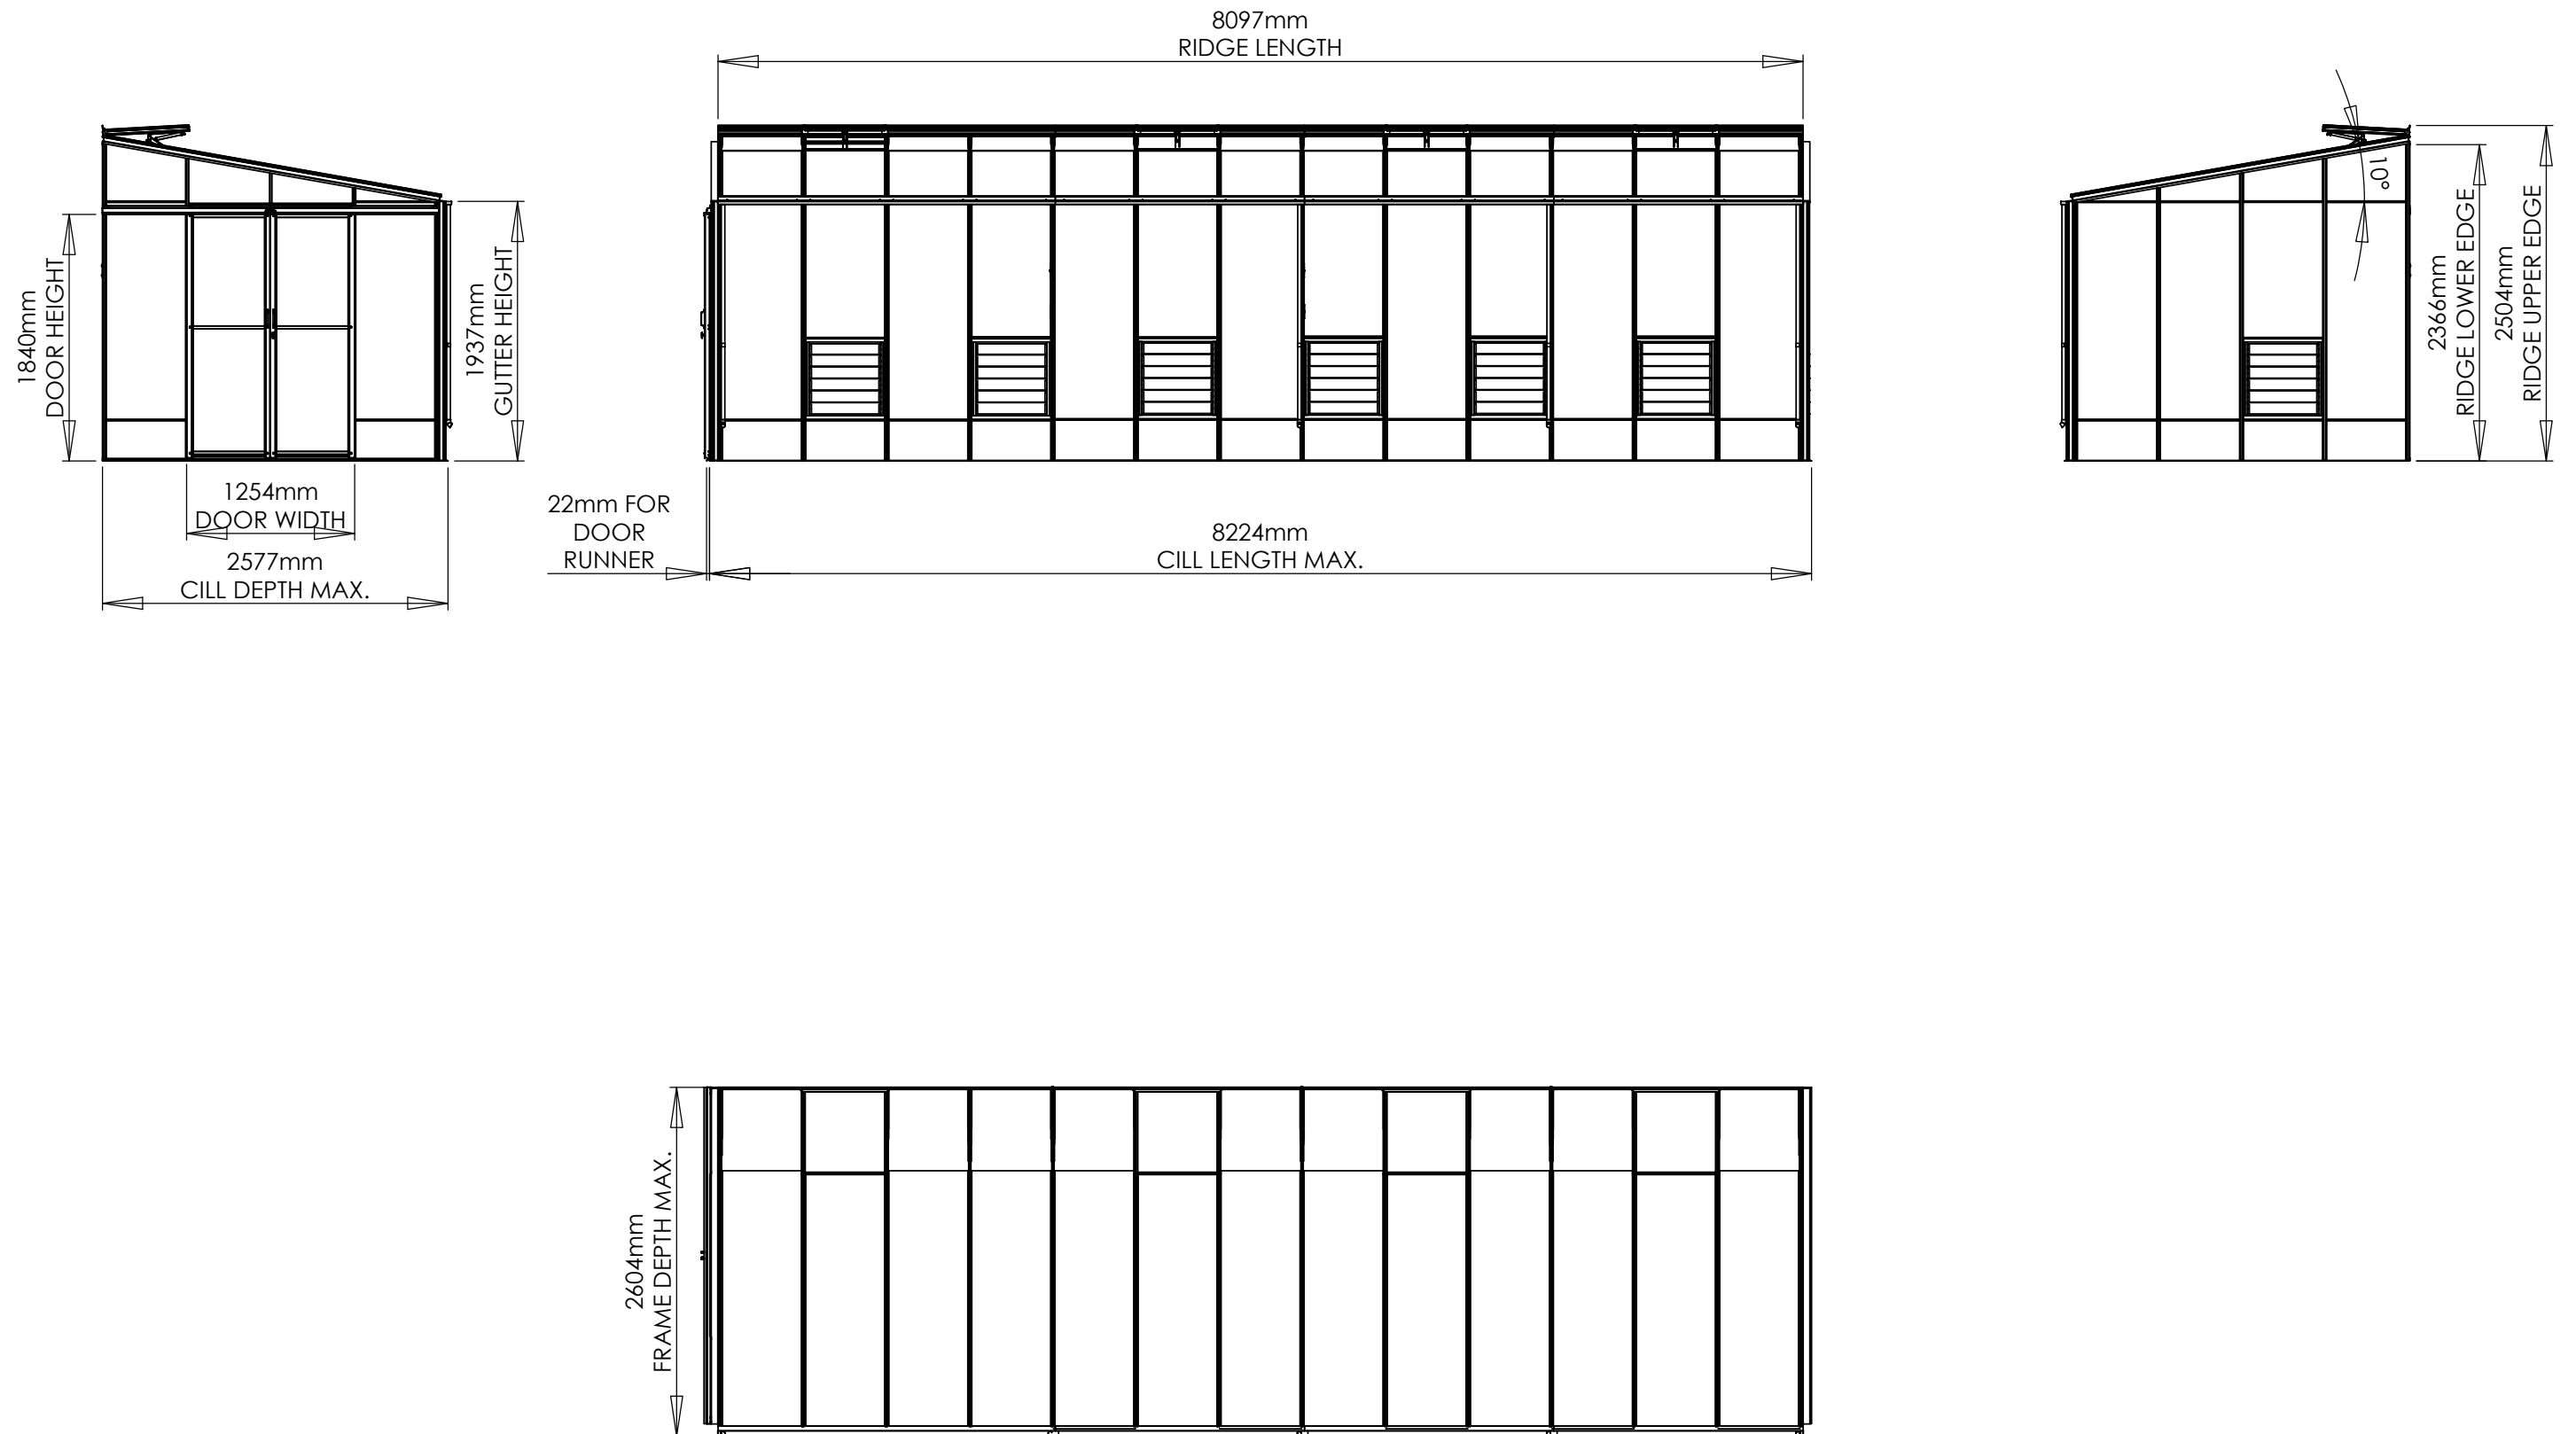

0 1000mm
SCALE 1:50

8LT x 26 DIMS