


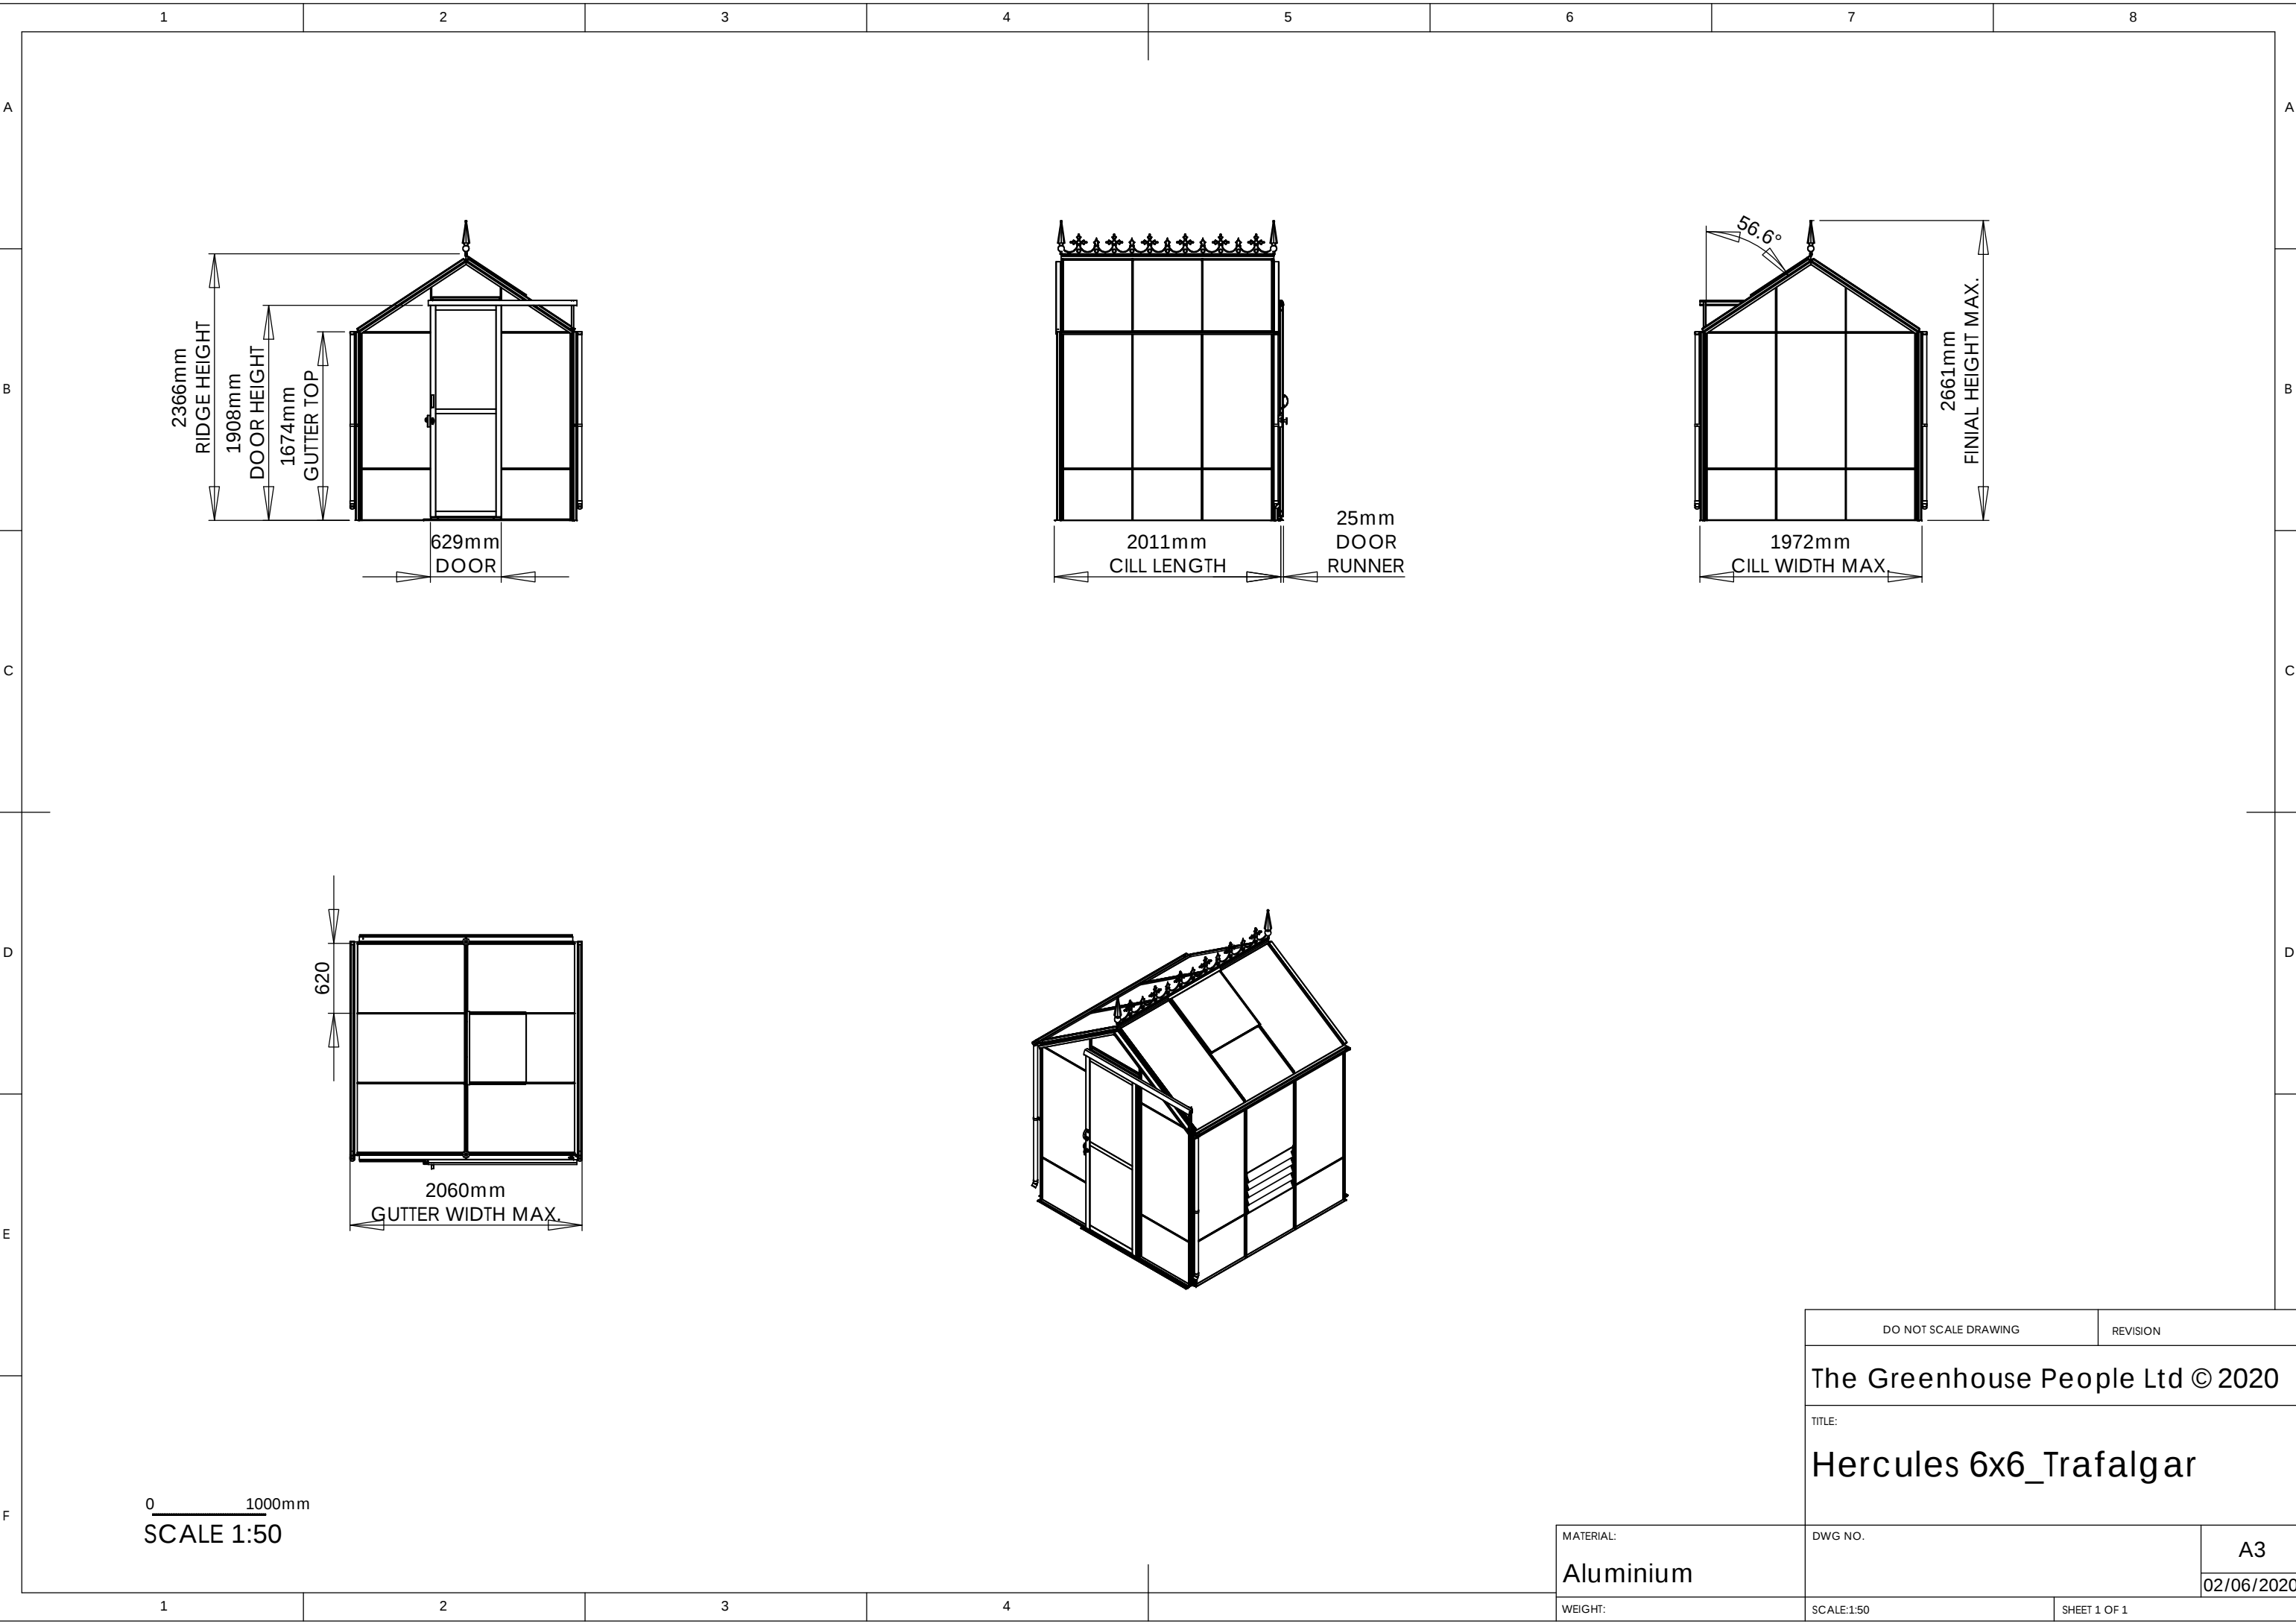

0 1000mm
SCALE 1:50

DO NOT SCALE DRAWING		REVISION	
The Greenhouse People Ltd © 2020			
TITLE:			
Hercules 6x6_Trafalgar			
DWG NO.		A3	
		02/06/2020	
SCALE:1:50		SHEET 1 OF 1	