


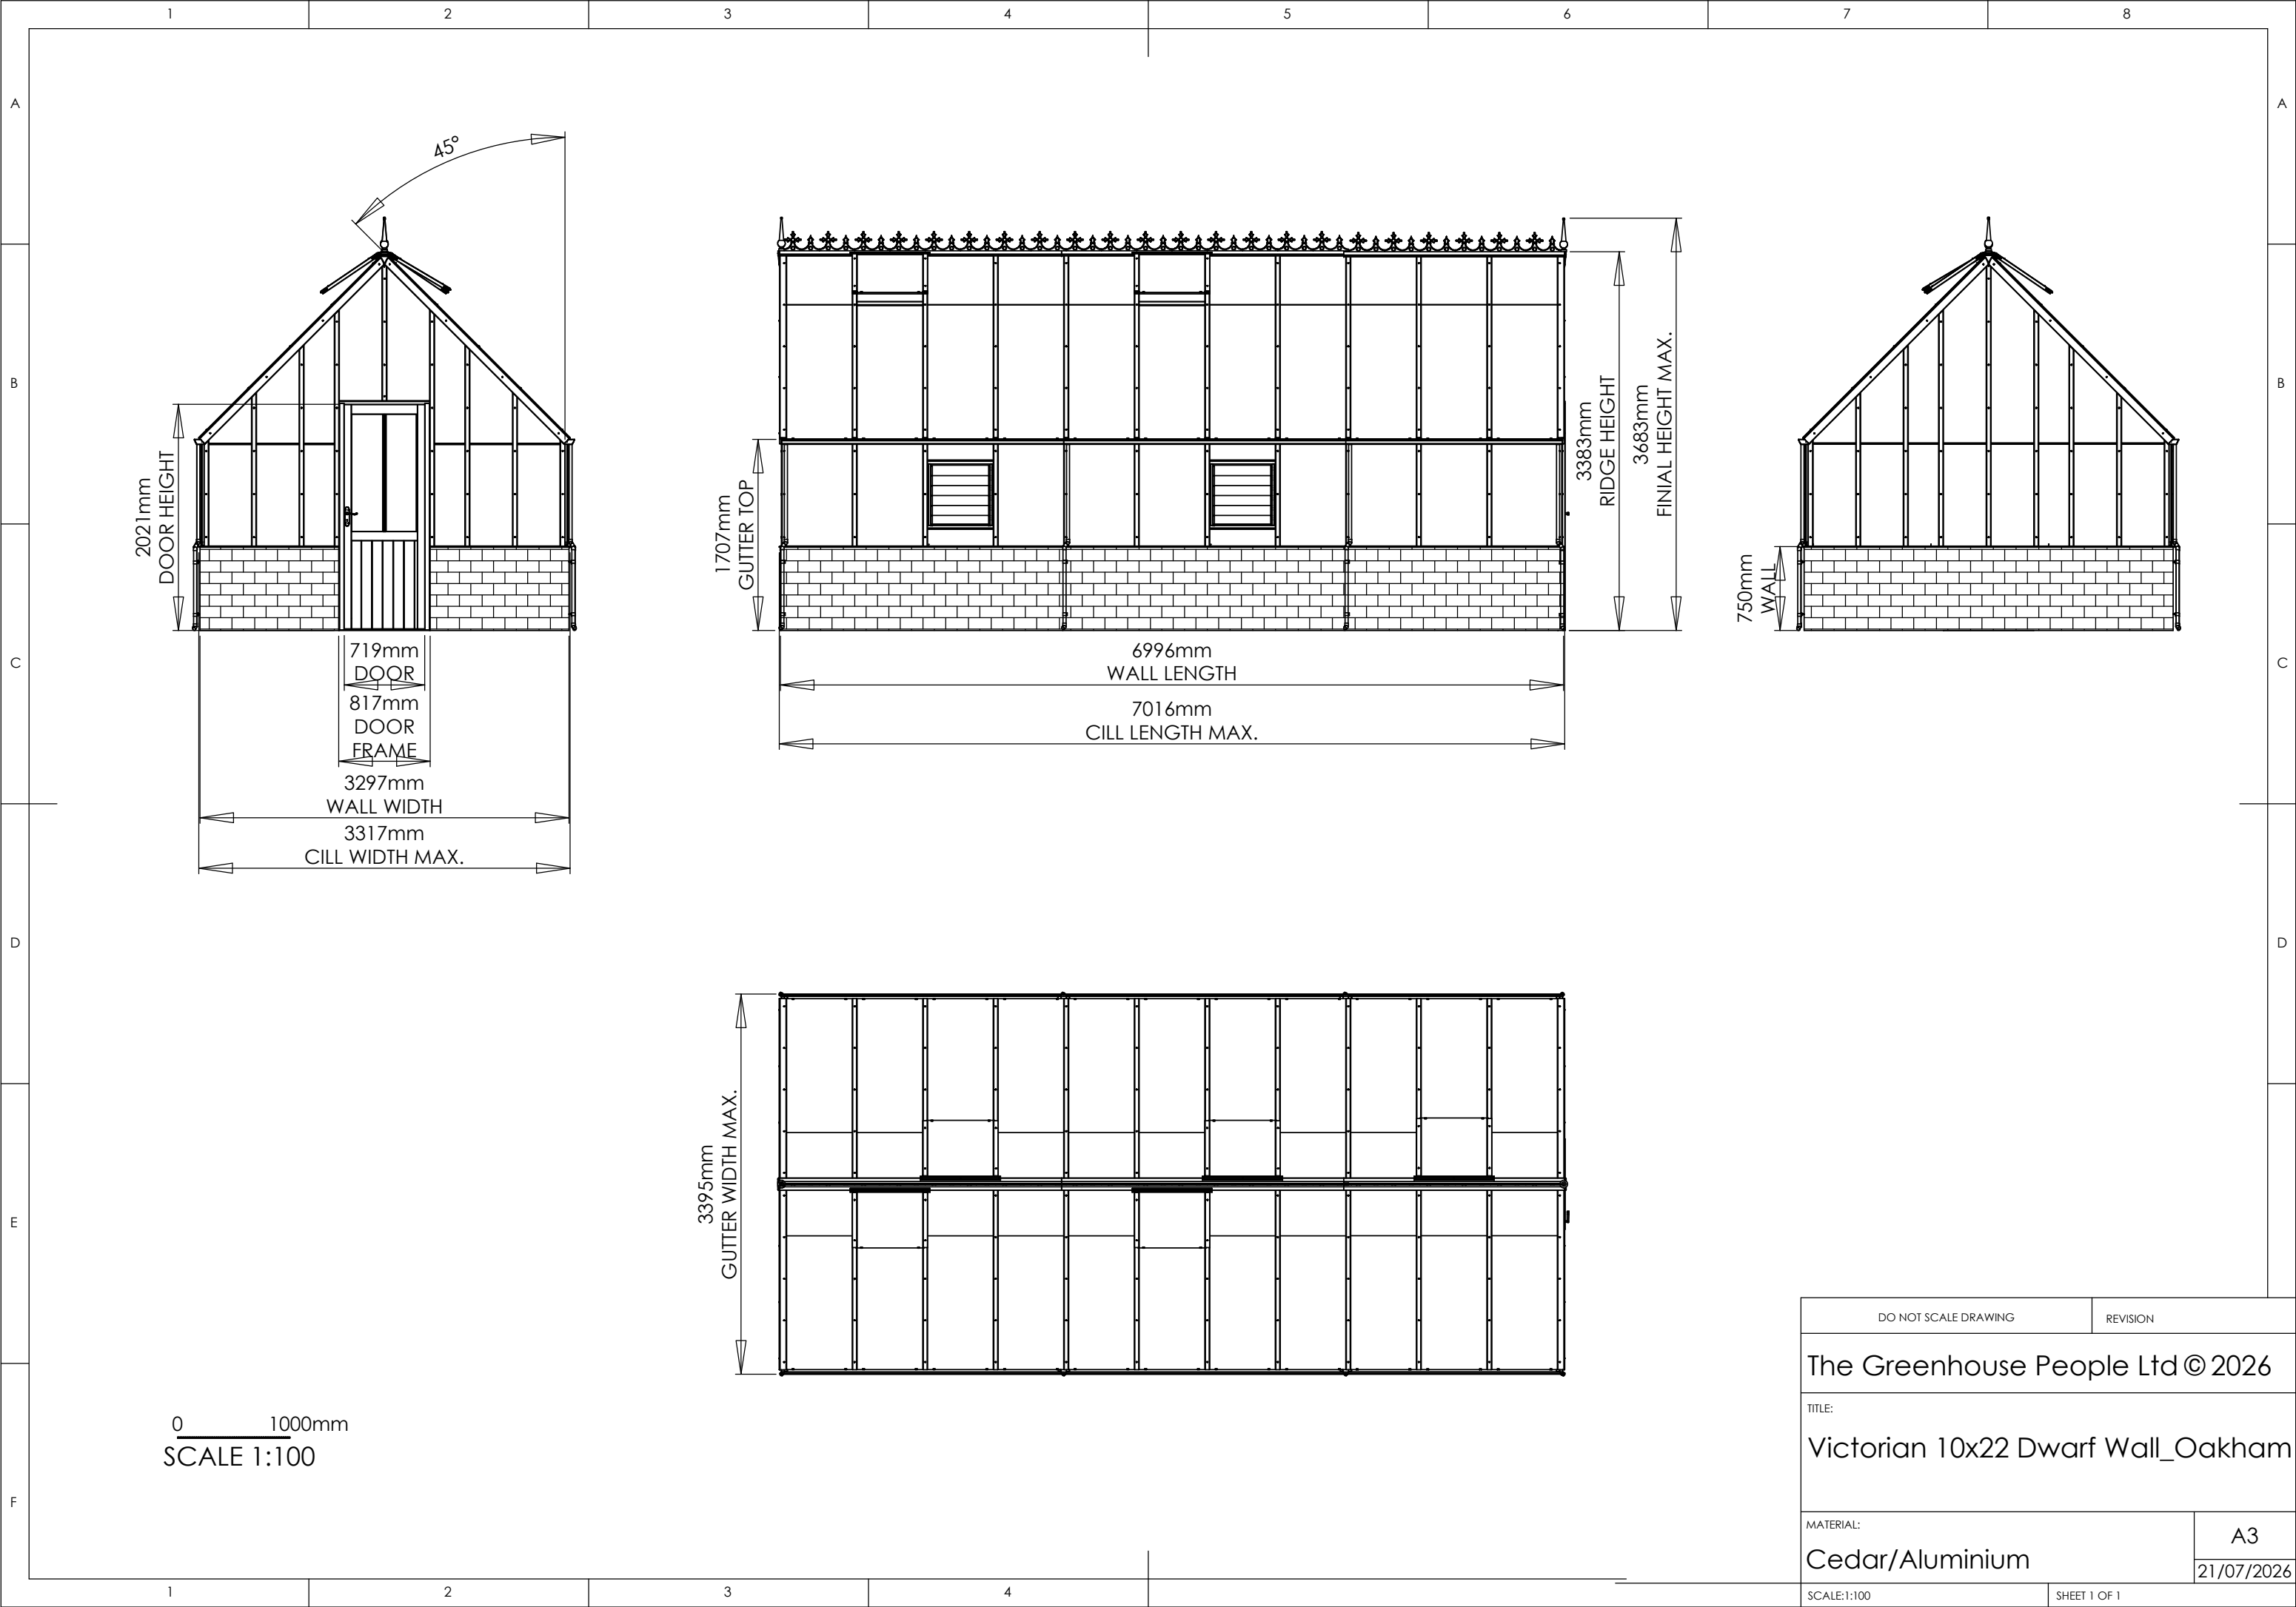

DO NOT SCALE DRAWING		REVISION	
The Greenhouse People Ltd © 2026			
TITLE:			
Victorian 10x22 Dwarf Wall_Oakham			
MATERIAL:		A3	
Cedar/Aluminium		21/07/2026	
SCALE:1:100		SHEET 1 OF 1	